



EXISTING SIDE/REAR ELEVATION

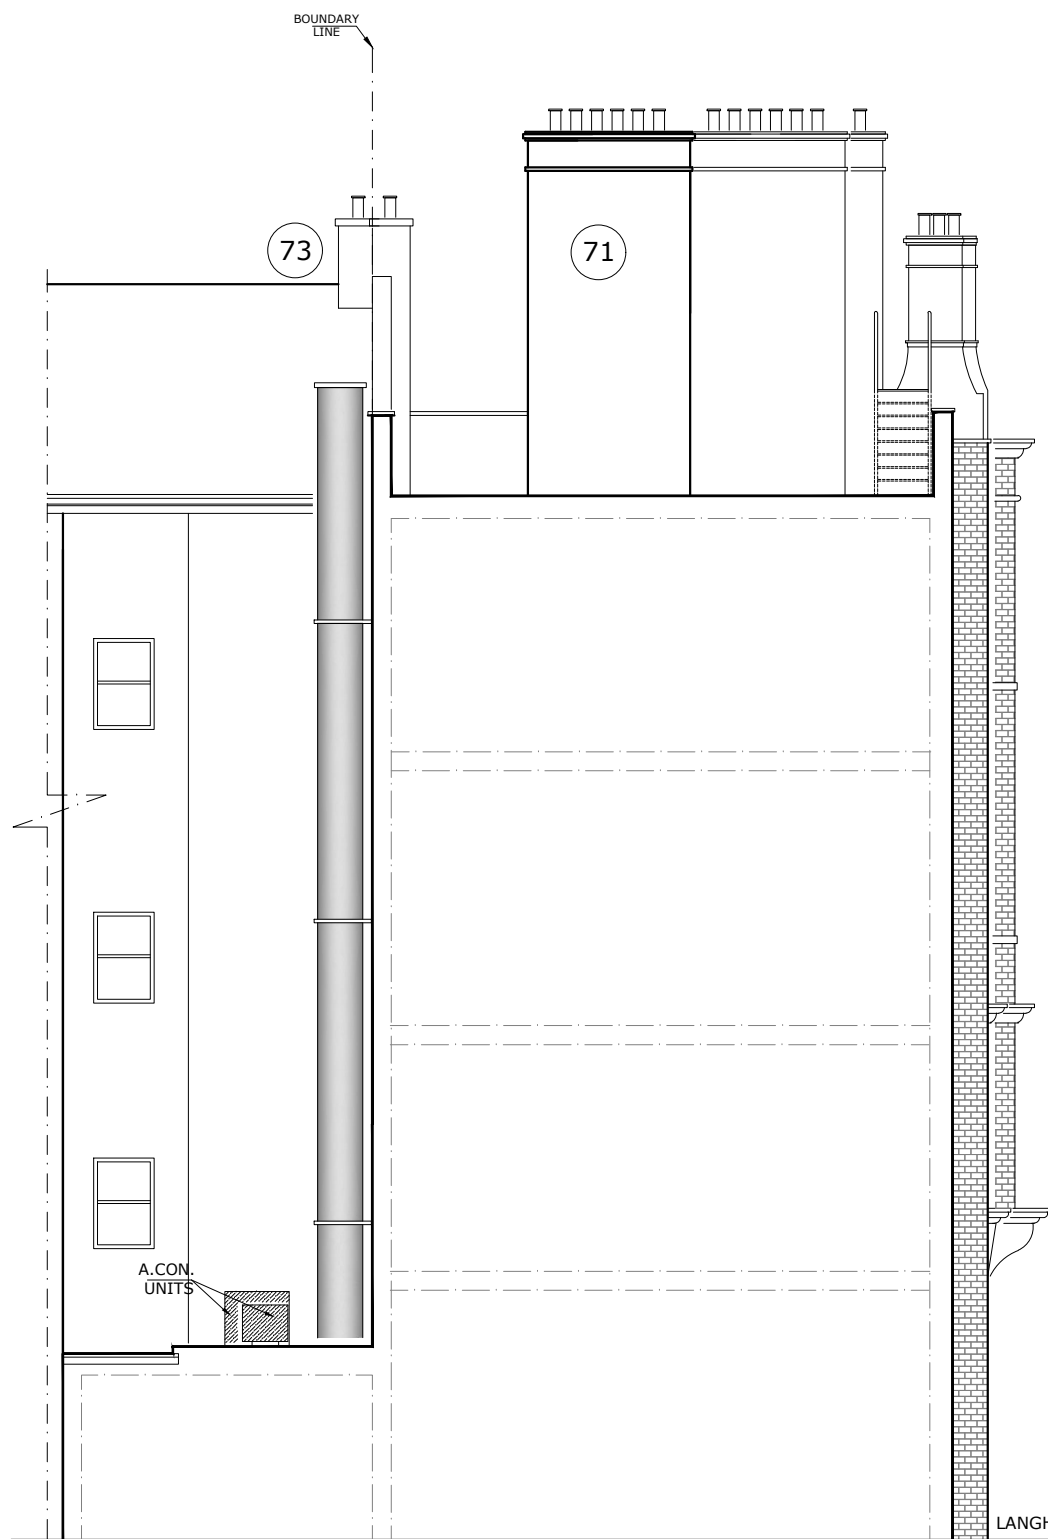

EXISTING REAR ELEVATION

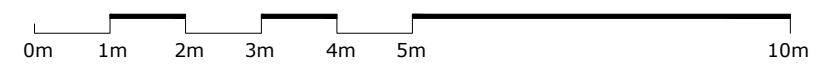

THE CONTENTS OF THIS PLAN INCLUDING THE PRINTED NOTES ARE COPYRIGHT AND REPRODUCTION IN WHOLE OR PART IS NOT PERMITTED WITHOUT PRIOR CONSENT OF ANVA LIMITED ARCHITECTURAL, ENGINEERING AND LICENSING IN WRITING.

71 GREAT TITCHFIELD ST.  
LONDON  
W1W 6RB

EXISTING  
- REAR ELEVATION  
- REAR/SIDE ELEVATION

SCALE: 1/100 REF. NO : 087.21/05

DATE: SEP.2021 DRG BY: A.AY

**anva ltd.**  
architectural, engineering  
and licensing  
P.O. BOX 1827  
ILFORD. IG2 7WJ  
TEL: 020 8599 5036  
MOBILE: 077 10942923 / 079 30407212  
E-MAIL: info@anva.co.uk