



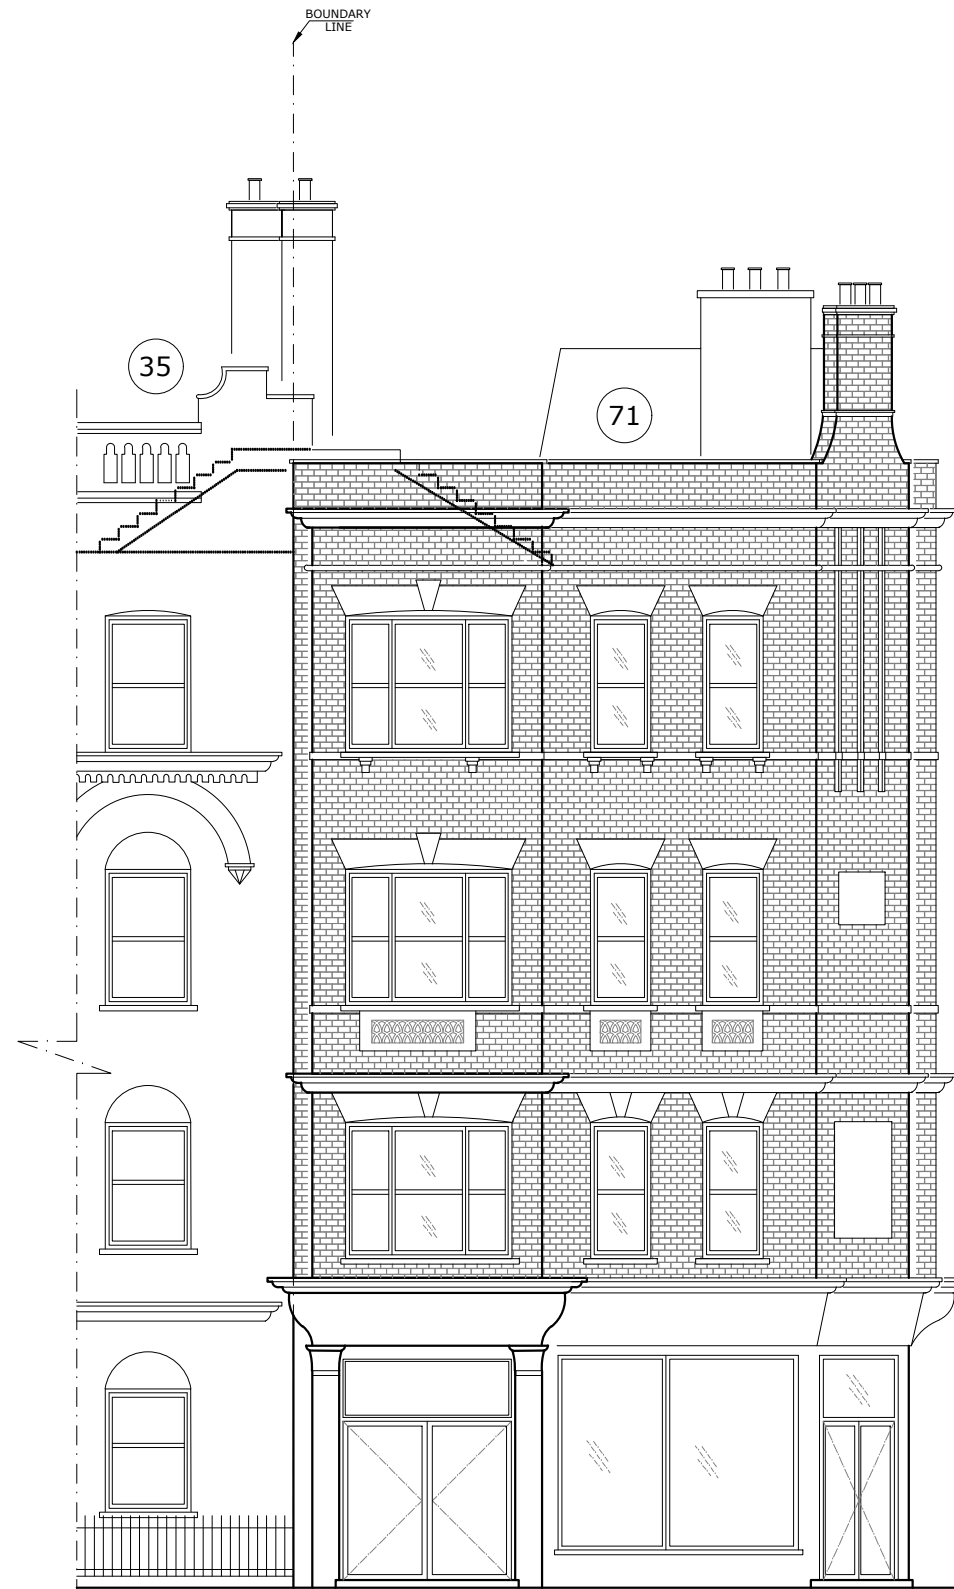

EXISTING FRONT ELEVATION



EXISTING SIDE ELEVATION

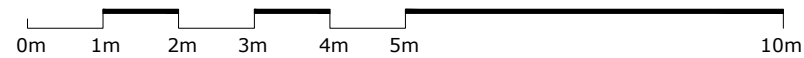

THE CONTENTS OF THIS PLAN INCLUDING THE PRINTED NOTES ARE COPYRIGHT AND REPRODUCTION IN WHOLE OR PART IS NOT PERMITTED WITHOUT PRIOR CONSENT OF ANVA LIMITED ARCHITECTURAL, ENGINEERING AND LICENSING IN WRITING.

71 GREAT TITCHFIELD STREET
LONDON
W1W 6RB

EXISTING
- FRONT ELEVATION
- SIDE ELEVATION

SCALE: 1/100

REF. NO : 087.21/04

DATE: SEP.2021

DRG BY: A.AY

anva ltd.
architectural, engineering
and licensing
P.O. BOX 1827
ILFORD. IG2 7WJ
TEL: 020 8599 5036
MOBILE: 077 10942923 / 079 30407212
E-MAIL: info@a-anva.co.uk