


The copyright in all designs, drawings, schedules, specifications and any other documentation prepared by DAP Architecture Ltd. in relation to this project shall remain the property of DAP Architecture Ltd. and must not be reissued, loaned or copied without prior written consent.



SITE LOCATION PLAN

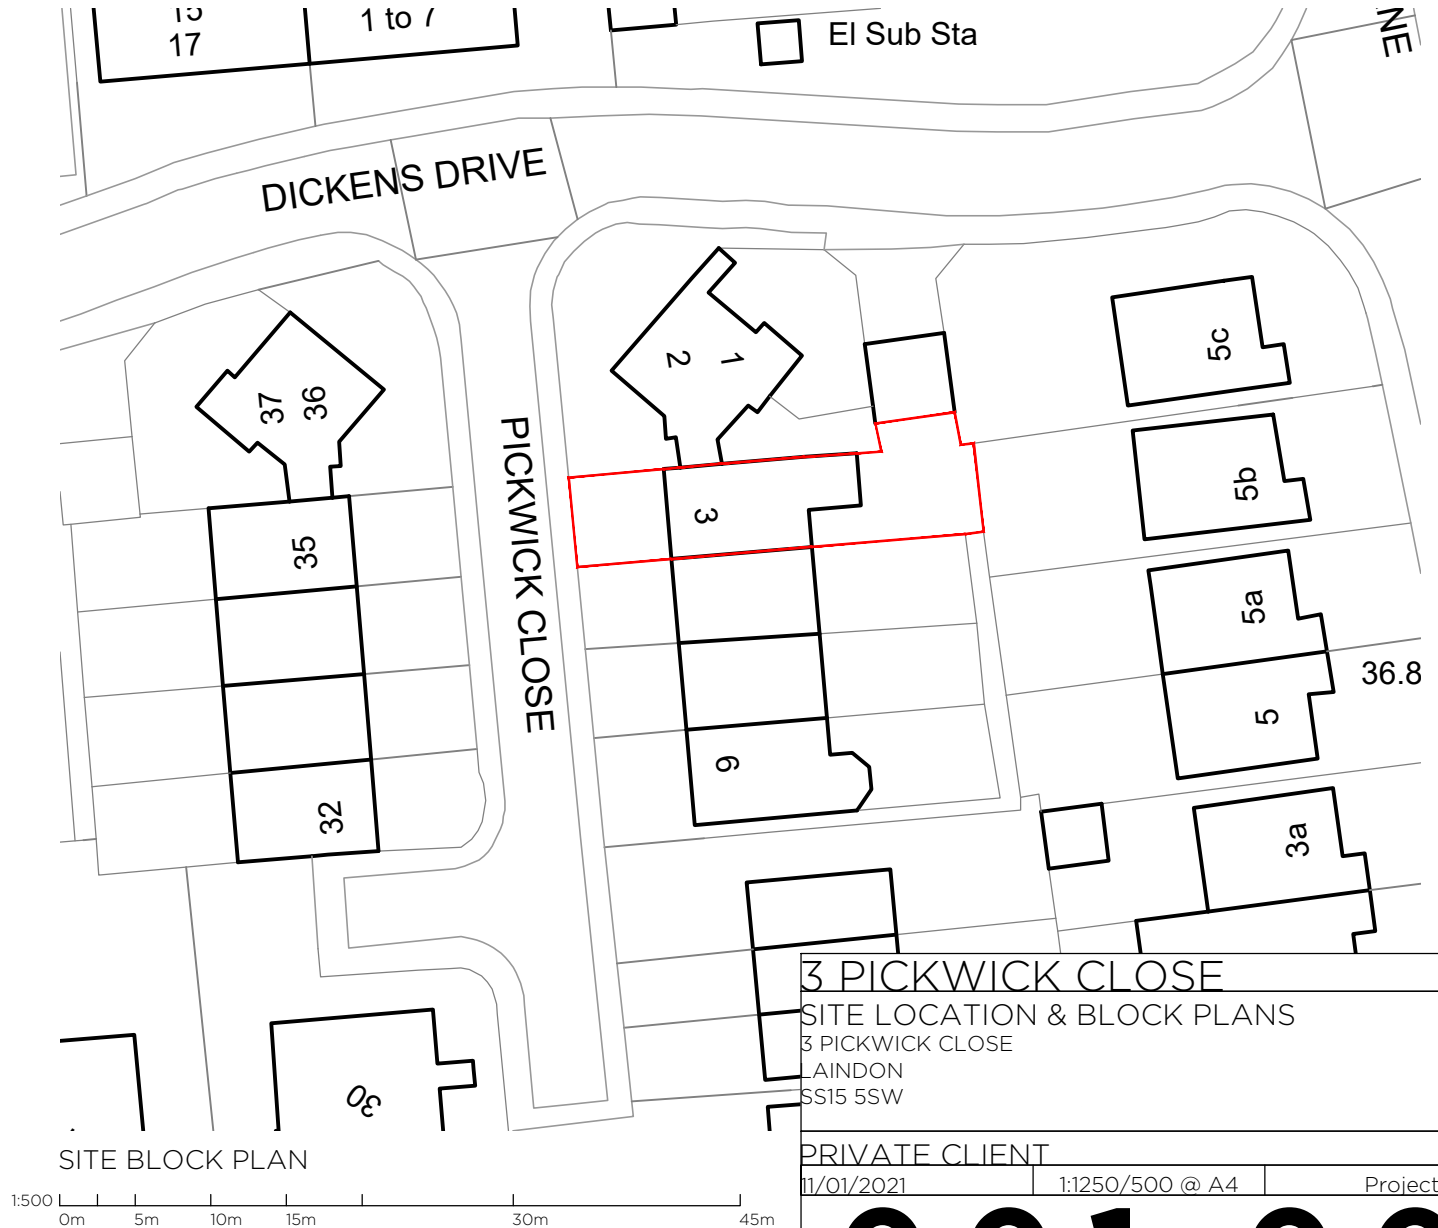

SITE BLOCK PLAN

3 PICKWICK CLOSE		
SITE LOCATION & BLOCK PLANS		
3 PICKWICK CLOSE		
AINDON		
SS15 5SW		
PRIVATE CLIENT		
11/01/2021	1:1250/500 @ A4	Project#003
<b>001.00</b>		