




KEY

- 62 Units Total
- Existing Tree - to be retained
- Proposed Tree

Contractors to check all dimensions on drawings.
 Any discrepancies must be reported to KTA Architects Ltd or the contract administrator before proceeding.
 Do not scale except for planning purposes, work to figured dimensions.
 This drawing must be read in conjunction with all relevant consultants drawings.
 This drawing is © KTA Architects Ltd.

Revision Schedule			
Revision Number	Revision Date	Revision Description	Issued/Authorised by
B	12.01.2022	Reference to 'Illustrative' Removed	AC
A	2.12.2021	Outline Planning Submission	AC

Proposed Site Layout
 1 : 1000

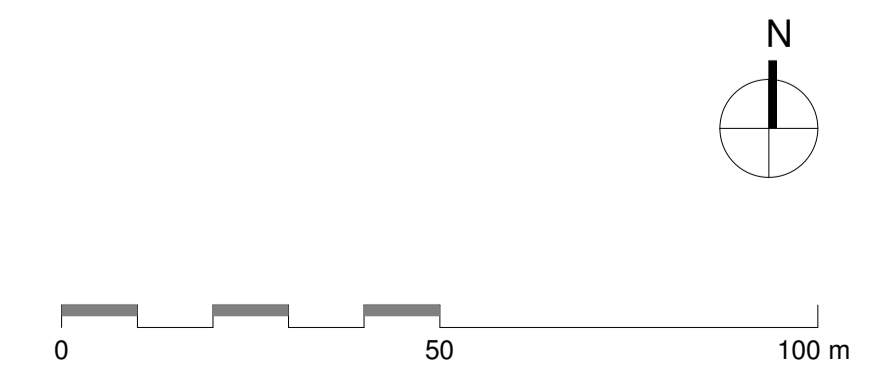

KTA
 Architects | Urban Designers

Kensington Court, Woodwater Park, Pynes Hill,
 Exeter, EX2 5TY

Tel: 01392 360338
 Email: kt@kta.uk.com
 Web: www.kta.uk.com

Project Prydis - Lytham St Annes			
Title Proposed Site Layout			
Author TG	Checked by AC	Scale 1 : 1000	@ A1
Project 2110	Status Pre-Construction		
Drawing number 2110-KTA-ZZ-XX-DR-A-0116	B		