
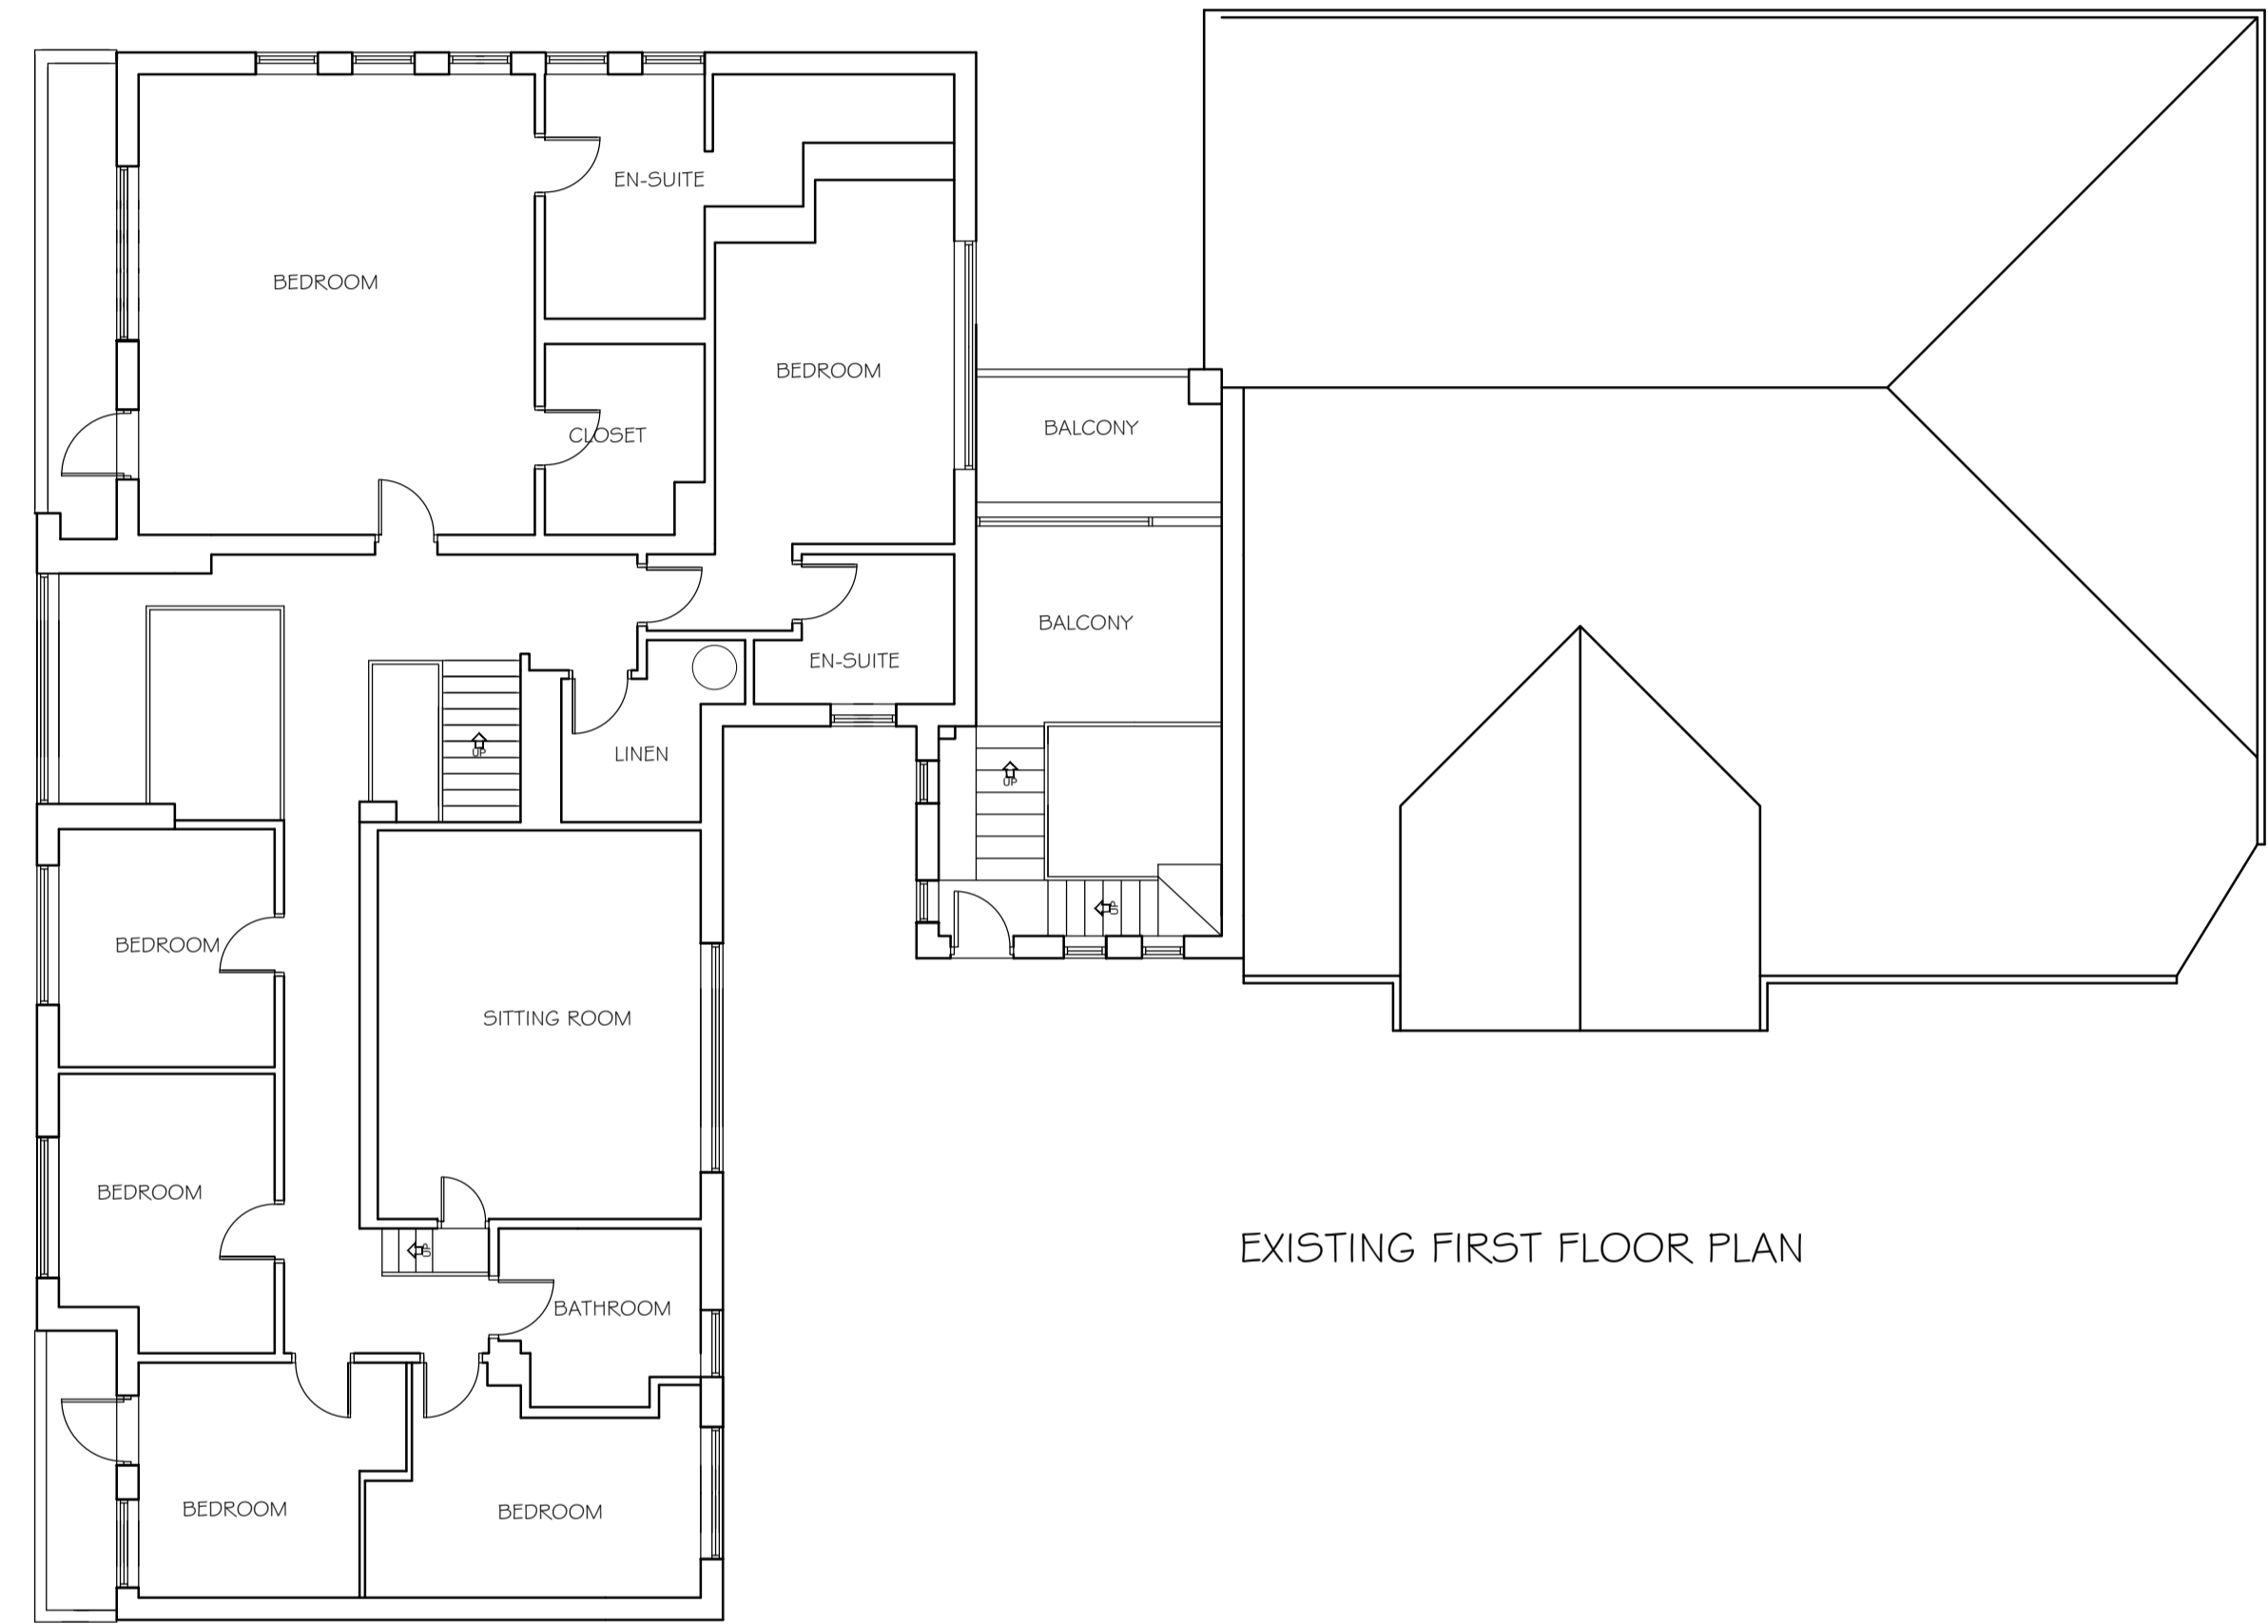


- 1. ALL DIMENSIONS ARE IN MILLIMETRES.
- 2. DO NOT SCALE FROM THIS DRAWING.
- 3. THIS DRAWING IS TO BE READ IN CONJUNCTION WITH ALL OTHER RELATED DRAWINGS AND DOCUMENTS. THE USER SHOULD CONSULT THE DRAWING ISSUE REGISTER FOR DETAILS.
- 4. THE CONTRACTOR IS TO CHECK AND VERIFY ALL DIMENSIONS ON SITE PRIOR TO COMMENCEMENT OF CONSTRUCTION WORKS.
- 5. THE ENGINEER/ARCHITECT SHOULD BE CONTACTED IMMEDIATELY IF THE ASSUMPTIONS USED IN THE DESIGN AND DRAWING PREPARATION DIFFER TO THAT FOUND ON SITE.

DO NOT SCALE DIMENSIONS FROM DRAWING

Revision
DRAWING No. A02 1/364/5/02

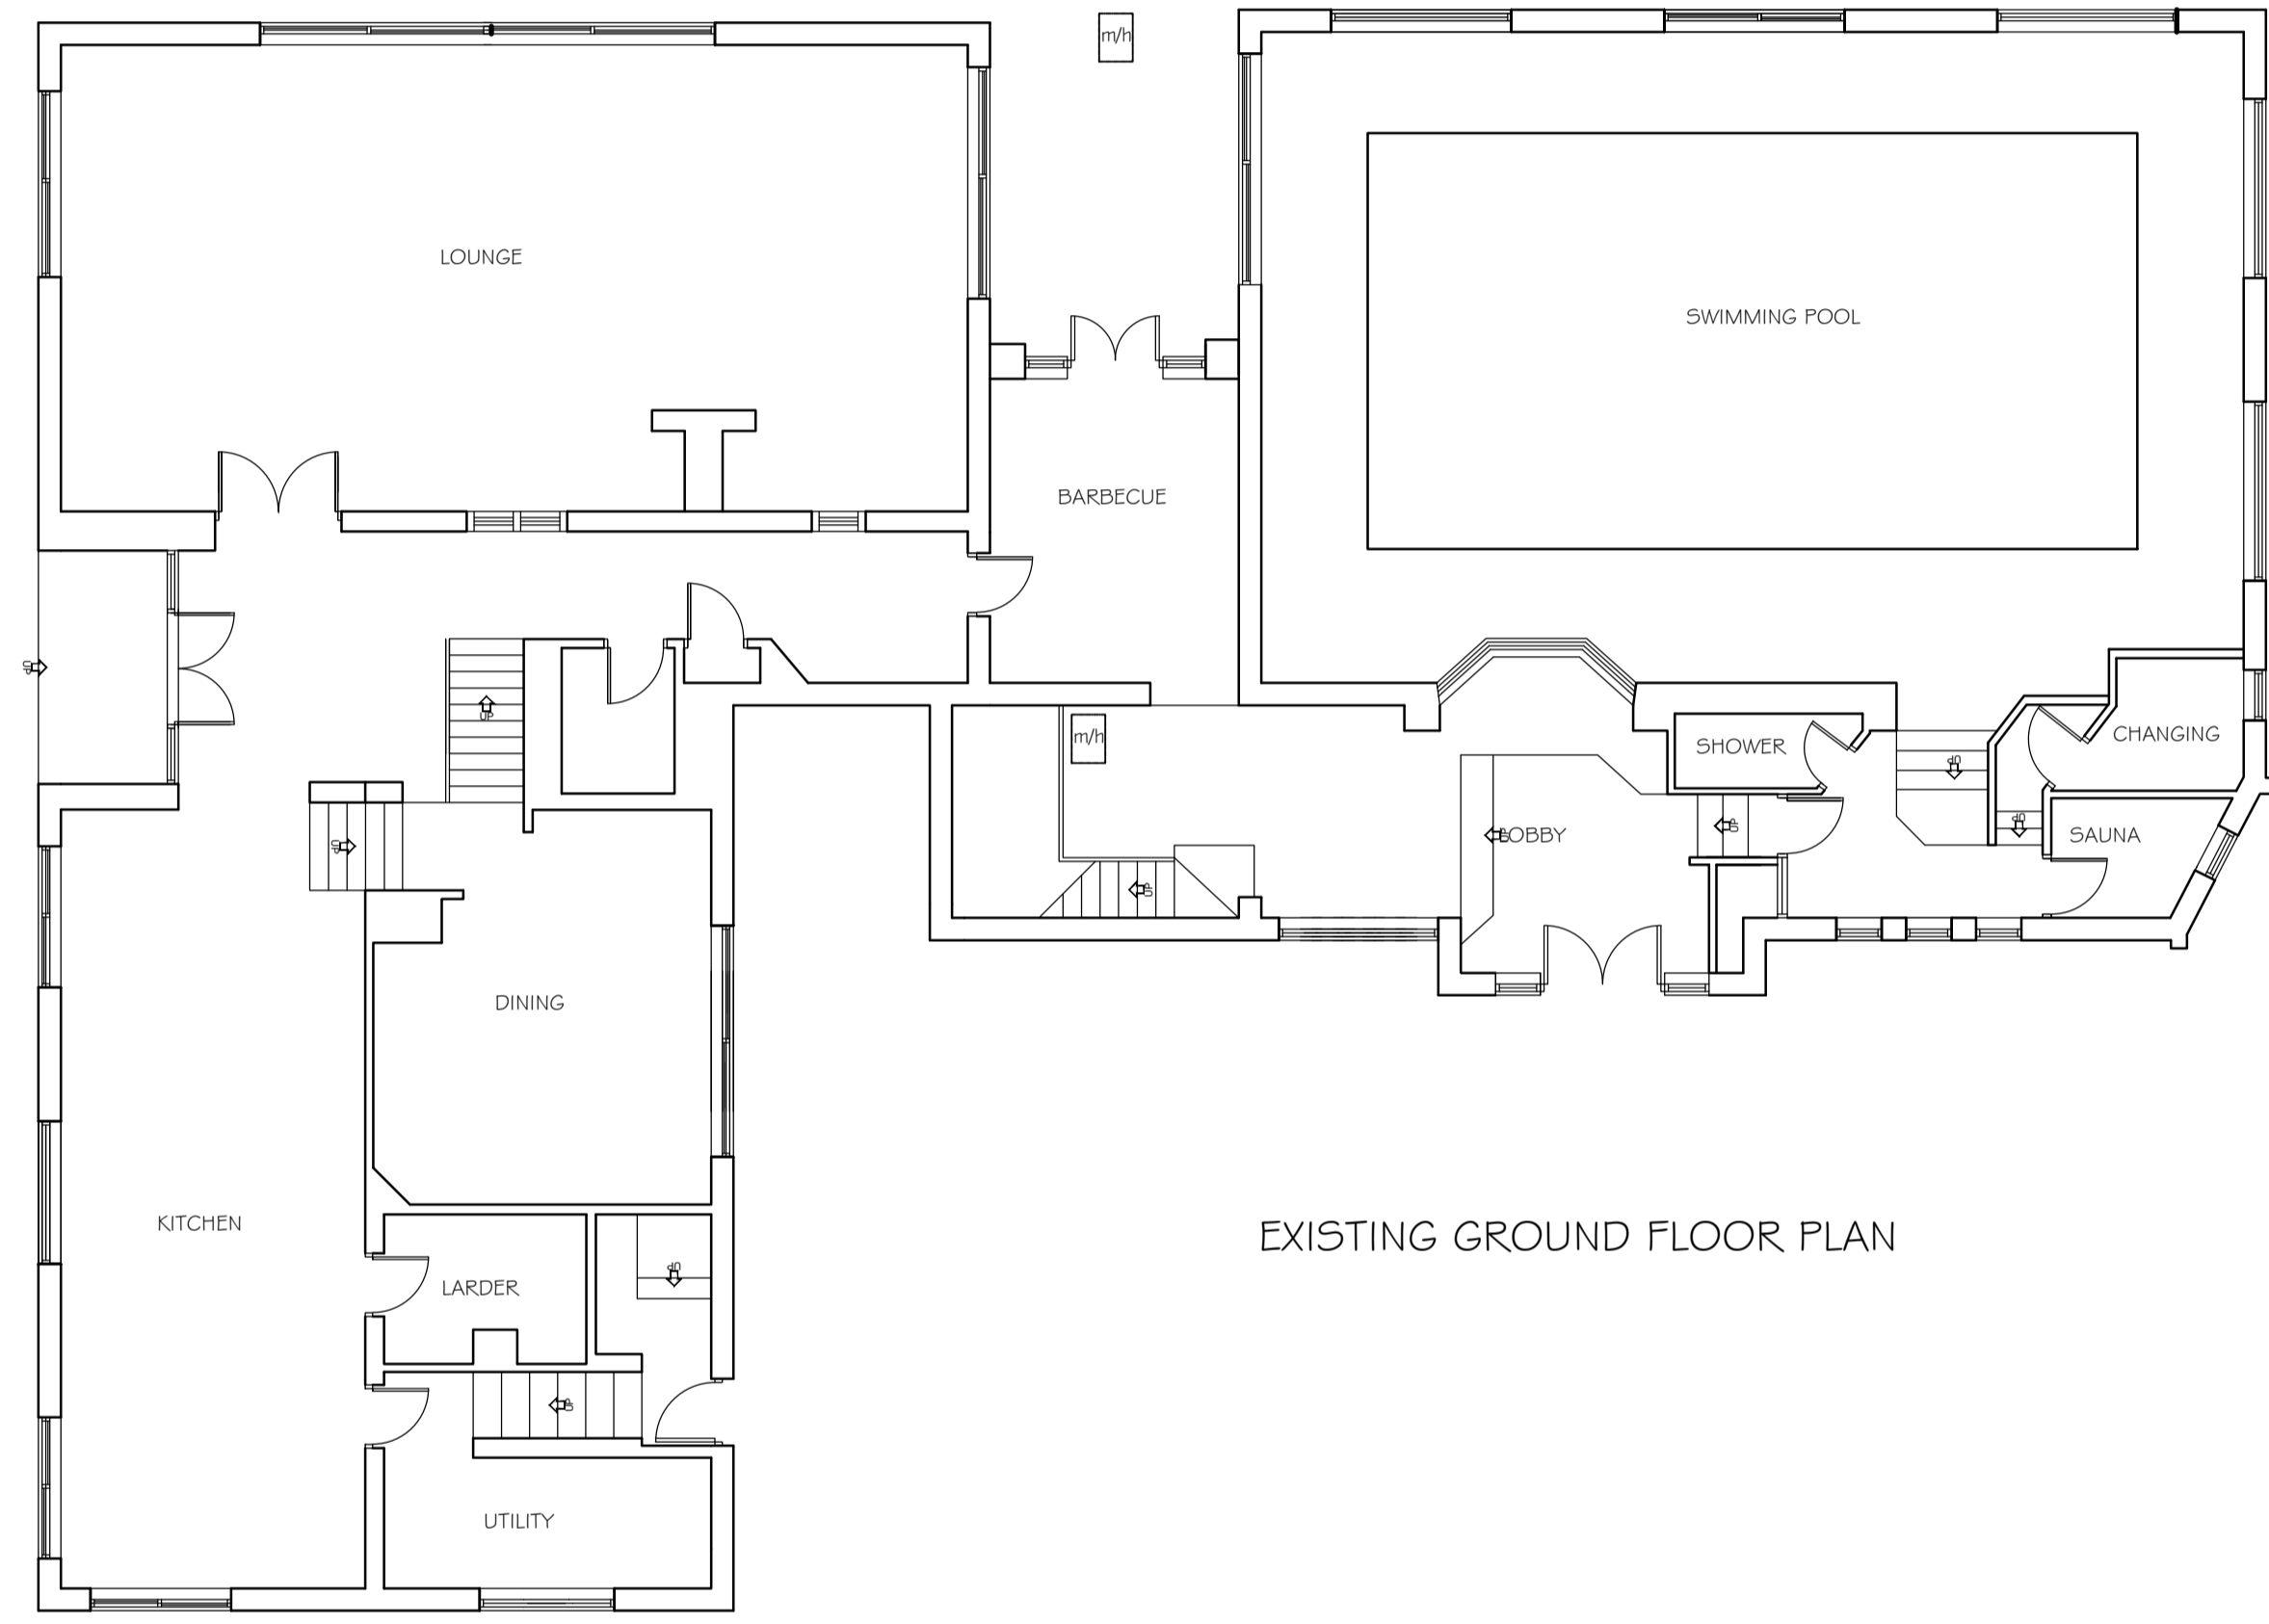

Rev.	Amendments	Date	By
------	------------	------	----

Keystone Design Associates Ltd.

Registered Office
Development House
381 Church Street
Blackpool
FY1 3PS
Tel. No. 01253 649040
Fax. No. 01253 752901
Email : info@keystonedesign.co.uk

PROJECT ADDRESS
WESTBY MANOR, BALLAM ROAD
WESTBY, PR4 3PN

PROJECT TITLE
RE-DESIGN OF DWELLING

DRAWING TITLE
EXISTING FLOORPLANS

Client MR J THOMPSON Scales@A1
1:100

Drawn JG Checked Date 09-12-21

DRAWING No. A02 1/364/5/02 Revision

THIS DRAWING & CONTENTS ARE THE PROPERTY OF KEYSTONE DESIGN ASSOC LTD. UNAUTHORISED REPRODUCTION OF THE WHOLE OR ANY PART THERE OF INFRINGES COPYRIGHT AND MAY LEAD TO PROSECUTION OF CIVIL PROCEEDINGS.
H:\Documents\Drawings\2021\westbymanor