
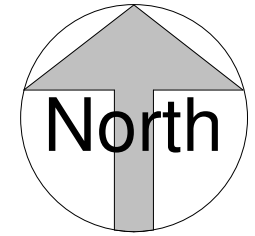


THESE ARE NOT WORKING DETAILS, they have been produced solely for the purpose of making Local Authority Applications and do not form part of any CDM requirements. All details and Dimensions to be checked and verified on site BEFORE commencement. DO NOT SCALE.

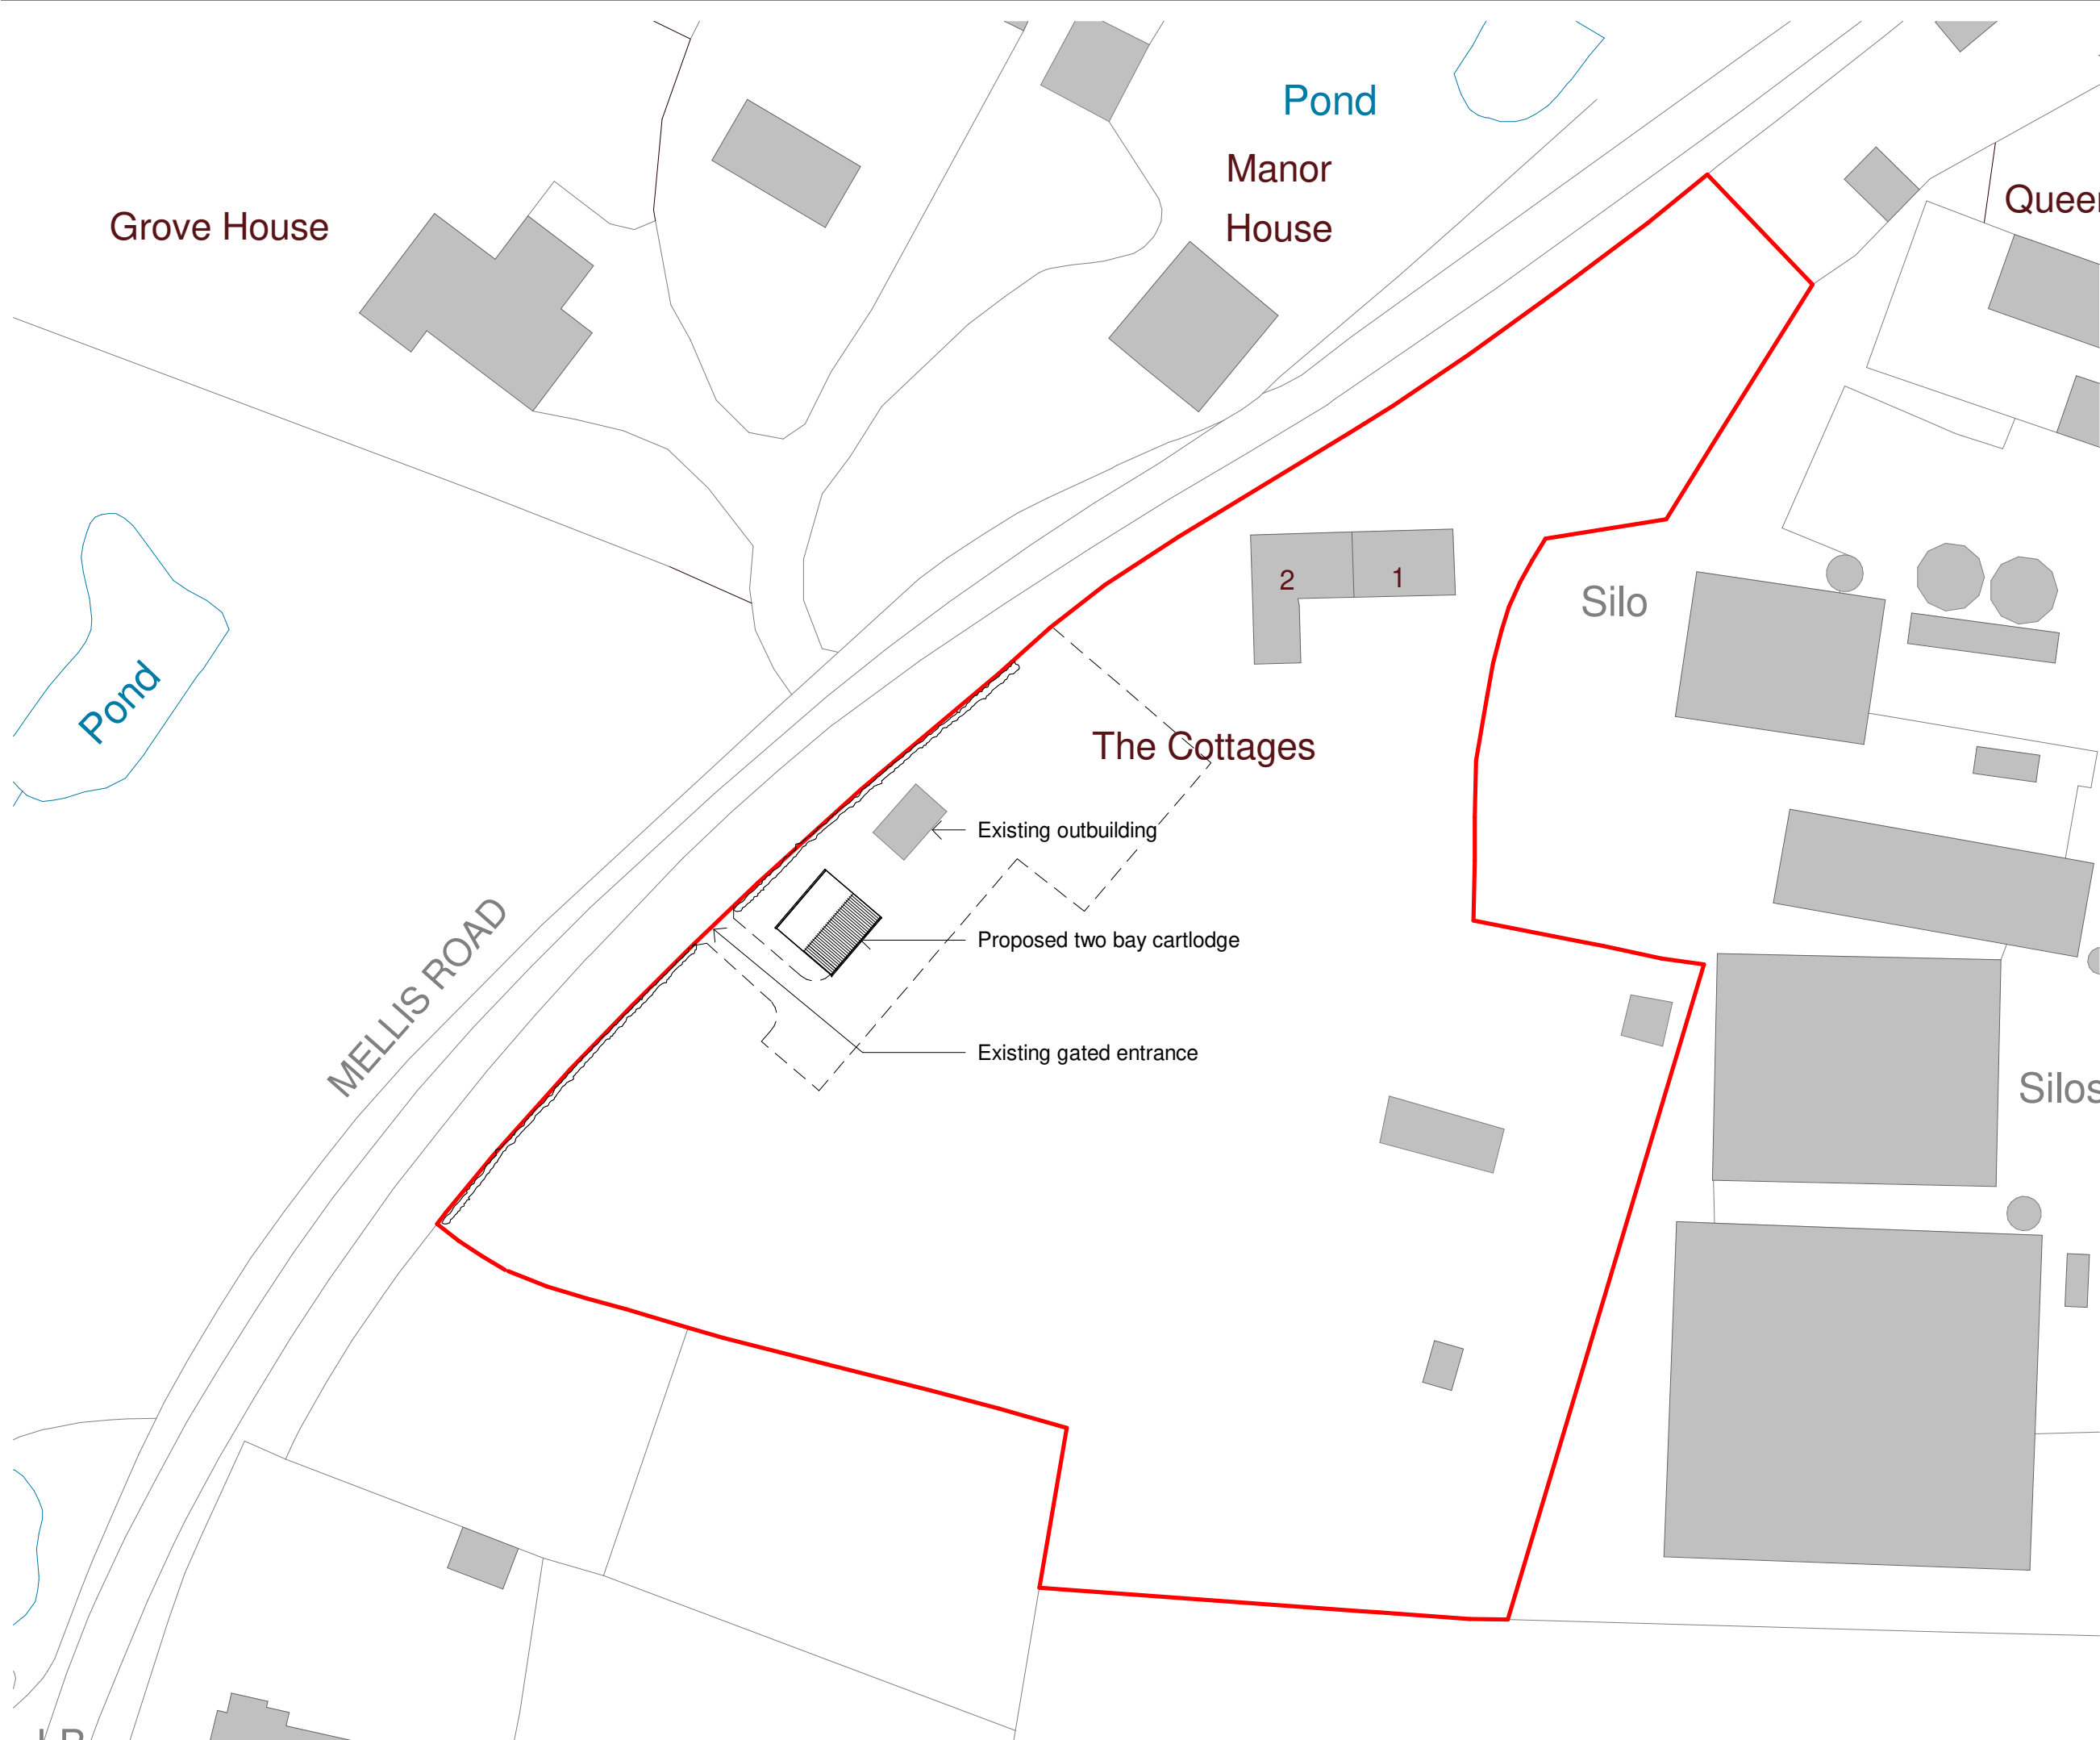

Client
Mr & Mrs Wheeler

Project
The Cottages Mellis Road Thrandeston Little Green IP21 4BU - Two bay Cartlodge

Title
Block Plan As Proposed

Project N° Drawing N° Revision
0163 -0101 **P01**

Scale - unless otherwise stated Issued For
1 : 500 @ A3 **PRELIMINARY**



Bright Architecture Ltd
629 Foxhall Rd
Ipswich
Suffolk
IP3 8NE

t: 07714822411
e:joe@brightarchitecture.co.uk

Block Plan As Proposed
1 : 500