
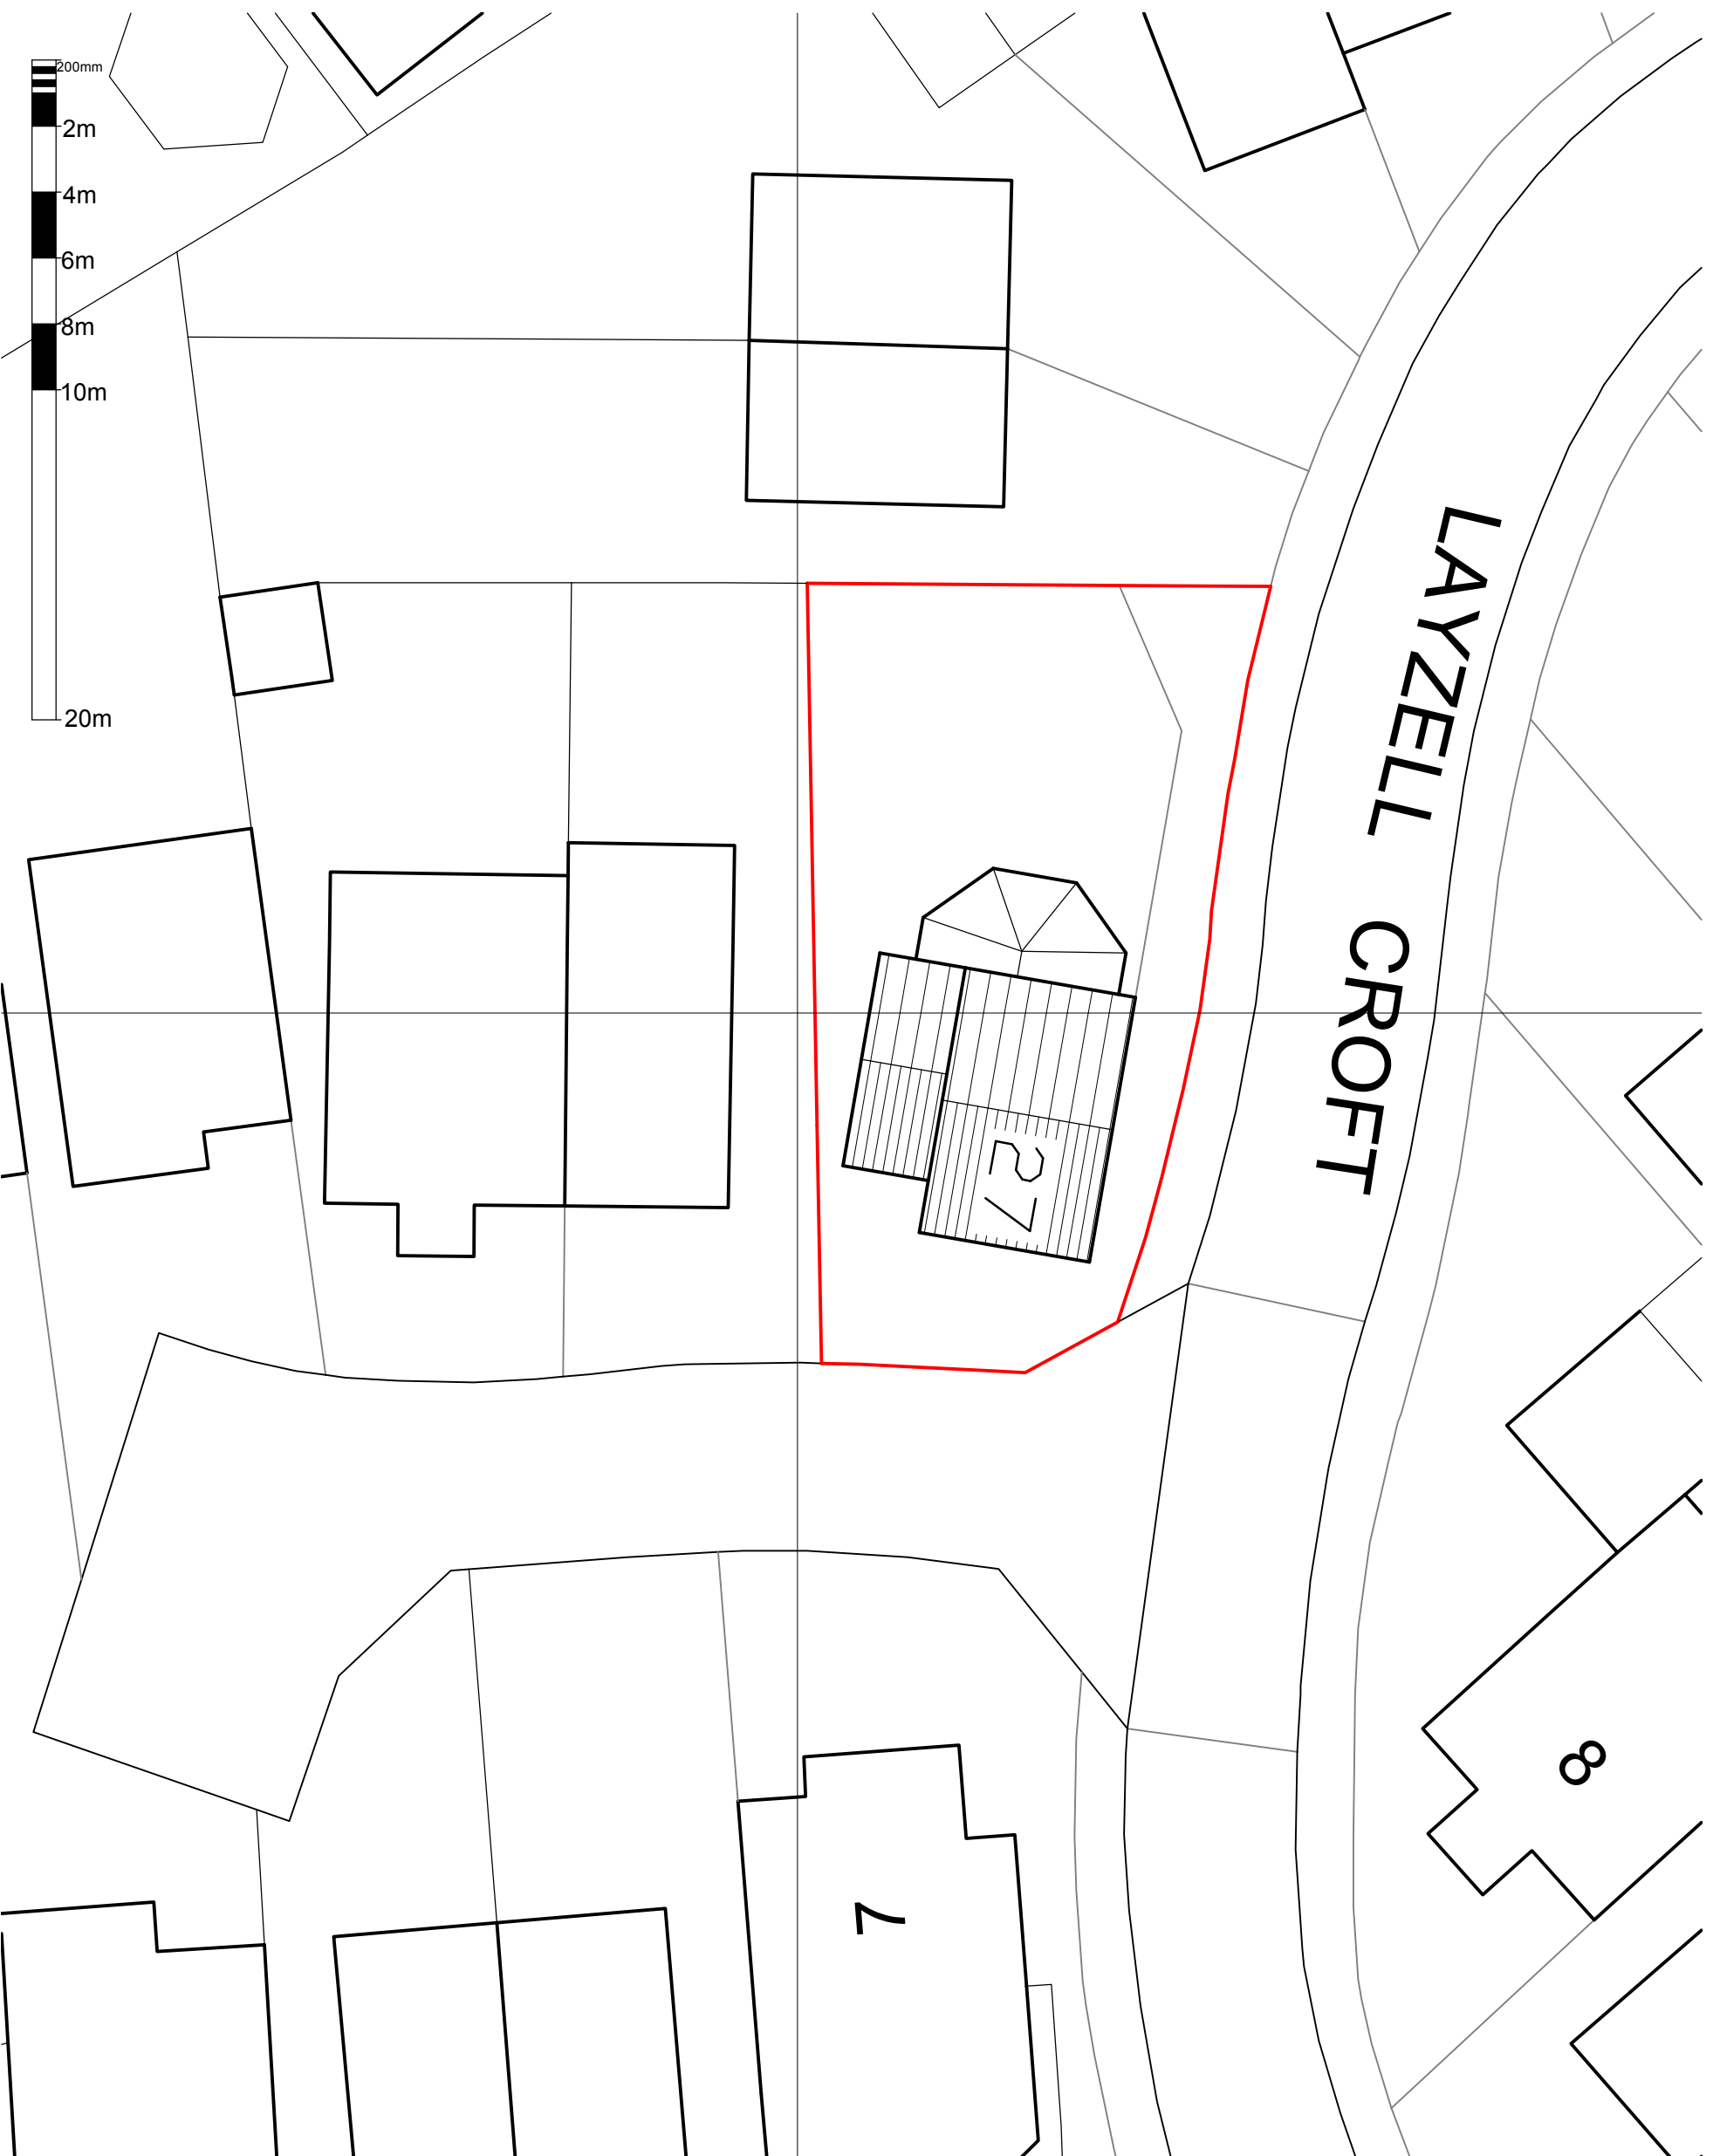


LAYZELL CROFT

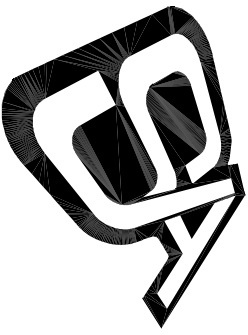

PROPOSED BLOCK PLAN.

REVISIONS:		
DESIGN:	-	
DRAWING TITLE:	PROPOSED BLOCK PLAN	DRG. NO.: 05
DATE:	JAN 2022	REV.:
SCALE:	1:200	DRAWN BY: S.A
CLIENT:	MR & MRS L. ATKINS.	
ADDRESS:	No 27 LAYZELL CROFT, GREAT CORNARD, SUFFOLK CO10 0JY.	
CLIENT TELEPHONE:		
 <p>Steven James Allen Unit 6, Byford Road, Sudbury Suffolk, CO10 2YG Tel: 07790 325613 / Steve@sja.uk.com</p>		
DRAWING STATUS:	<input type="checkbox"/> FEASIBILITY <input checked="" type="checkbox"/> PLANNING <input type="checkbox"/> BUILDING REGULATIONS.	
All work to be carried out to comply with 1. The latest building regulations approved 2. N.H.B.C. 3. T.R.A.D.A. for timber frames.		
<small>Copyright: This document and the design are the copyright of Steven James Allen and are made available on the express condition that they shall not be copied or used for purposes other than that specified in the drawing status box by/for the client or Steven James Allen. © Steven James Allen.</small>		