

Notes: 17/12/2021 14:44:31
 Drawings are based on survey data and may not accurately represent what is physically present.
 Do not scale from this drawing **unless for planning purposes**. All dimensions are to be verified on site before proceeding with the work.
 All dimensions are in millimeters unless noted otherwise.
 Purcell shall be notified in writing of any discrepancies.

Key Plan
 not to scale

Track


Hollycombe House

LB

Hollycombe House LBC Application Site

P01	17/12/2021	FF	DZ	P01.01
REV	DATE	BY	CHK	DESCRIPTION

CLIENT
Ropemaker Property Limited
 PROJECT
Hollycombe Estate
 JOB NUMBER
241179


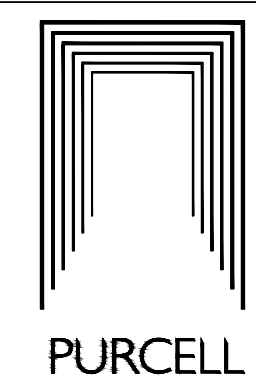


TITLE
LBC App_Opening Up_Decoration_Works
Block Plan As Existing
Hollycombe House

SIZE	SCALE	LAST REVISED	DRAWN	CHECKED
A1L	1:200	17/12/2021	FF	DZ
REV	SUITABILITY/REASON FOR ISSUE			
P01	S4 - Planning			
DRAWING NAME				
241179-PUR-ZZ-SL-DR-A-0101				

Ordnance Survey, (c) Crown Copyright 2021. All rights reserved. Licence number 100022432

I Block Plan
0101 Scale 1:200 @ A1

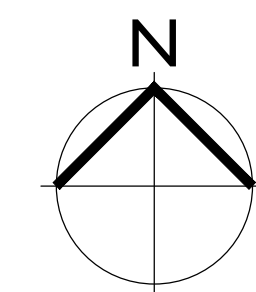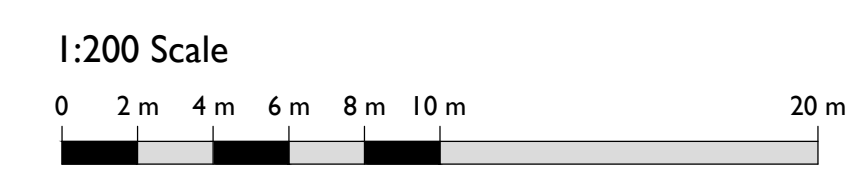

15 Bermondsey Square, Tower Bridge Road, London SE1 3UN
 © PURCELL 2019. PURCELL IS THE TRADING NAME OF PURCELL ARCHITECTURE LTD.