


DAVIS Group

DESIGN | SURVEY | MANAGE

email: davis-group@outlook.com
telephone: 07852002001

SINGLE STOREY REAR EXTENSION

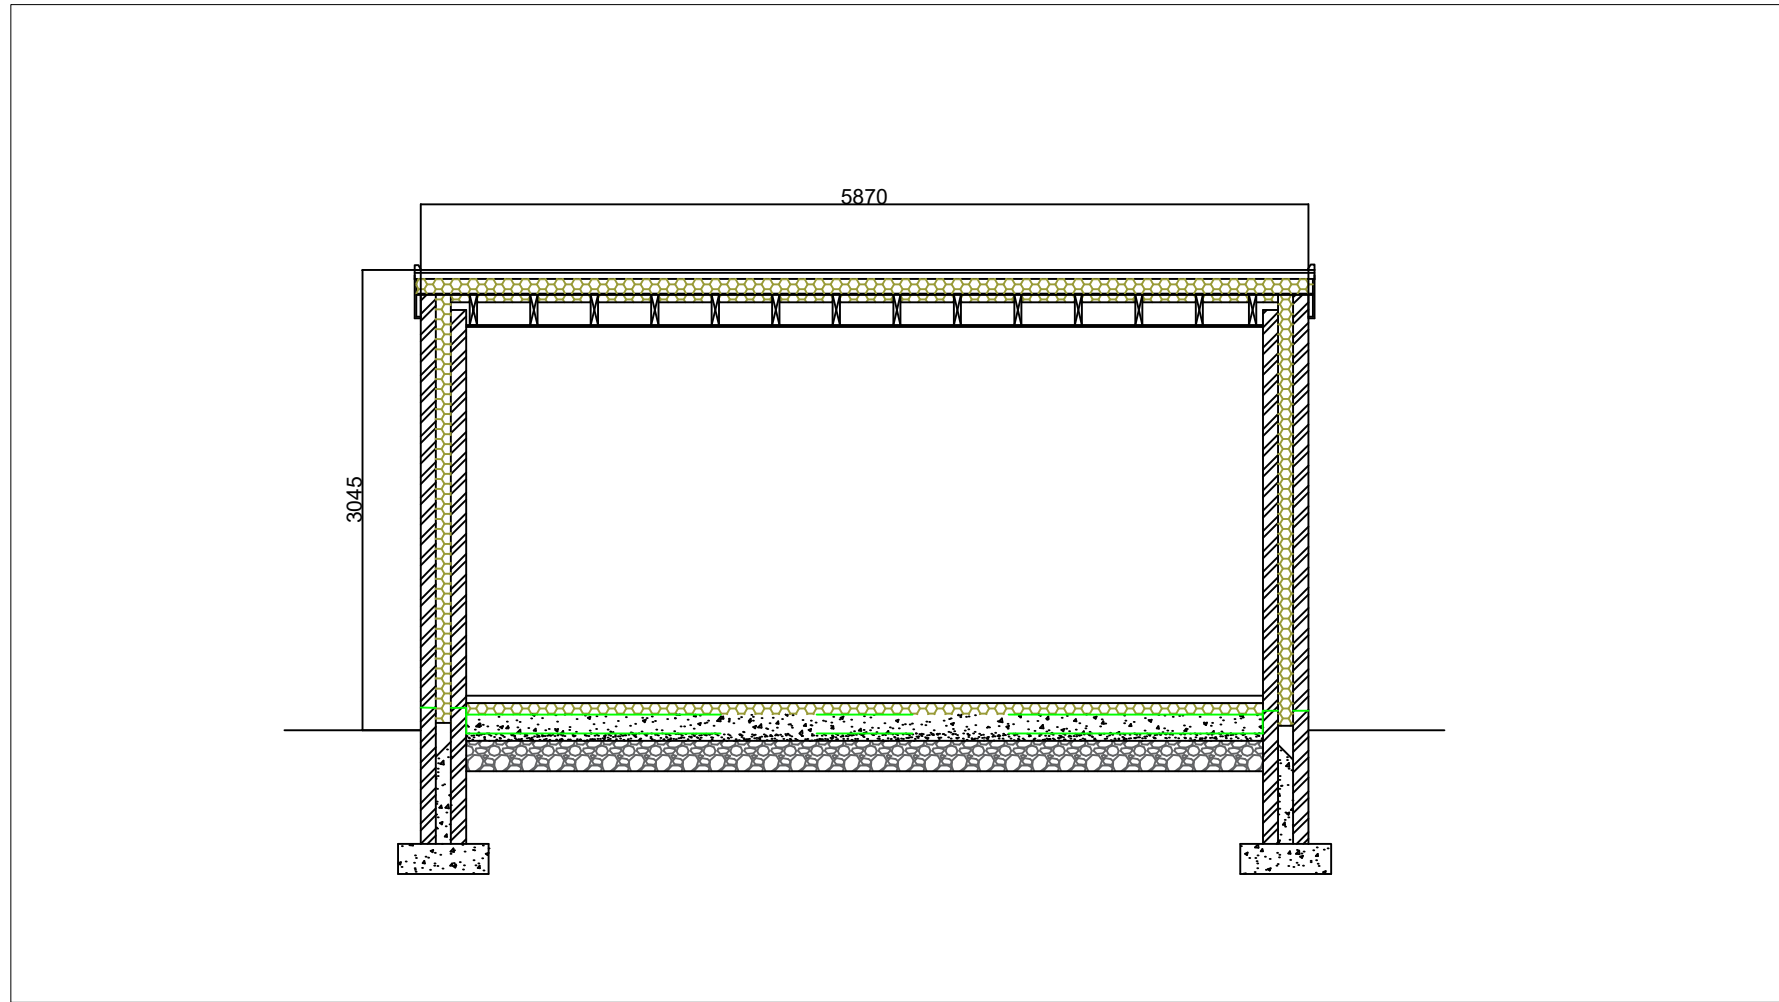

PROPOSED SECTION A-A 1:50

DRAWING TITLE:

PROPOSED SECTION
AND DETAILS

CLIENT:

Name: Mr Marc Randles
435 NORTH DRIVE,
THORNTON CLEVELEYS
BLACKPOOL
FY5 3AP

SCALE:

1:50, 1:25

DRAWN BY:


MD

DRAWING NO:


DG - 21 - 004- RAN

REV:


A

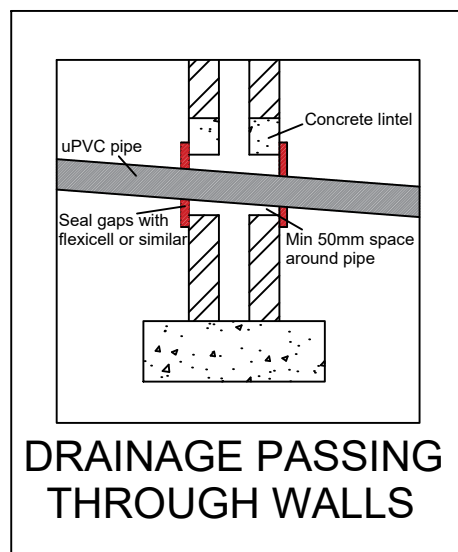

DRAINAGE PASSING
THROUGH WALLS

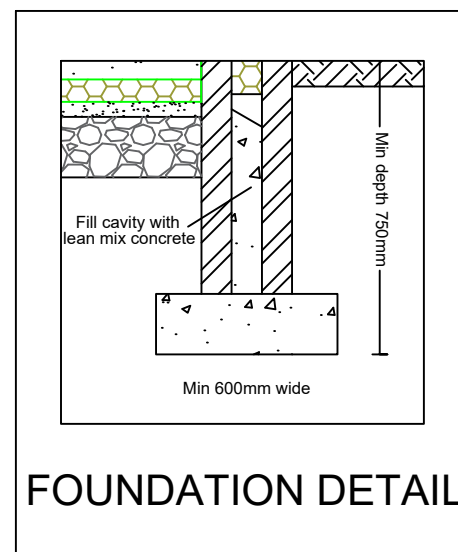

FOUNDATION DETAIL

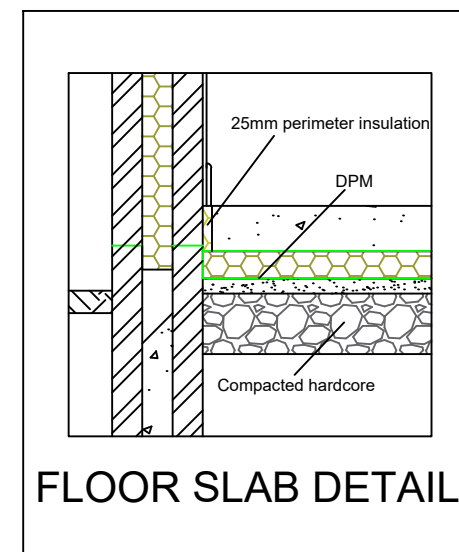

FLOOR SLAB DETAIL