


SINGLE STOREY REAR EXTENSION

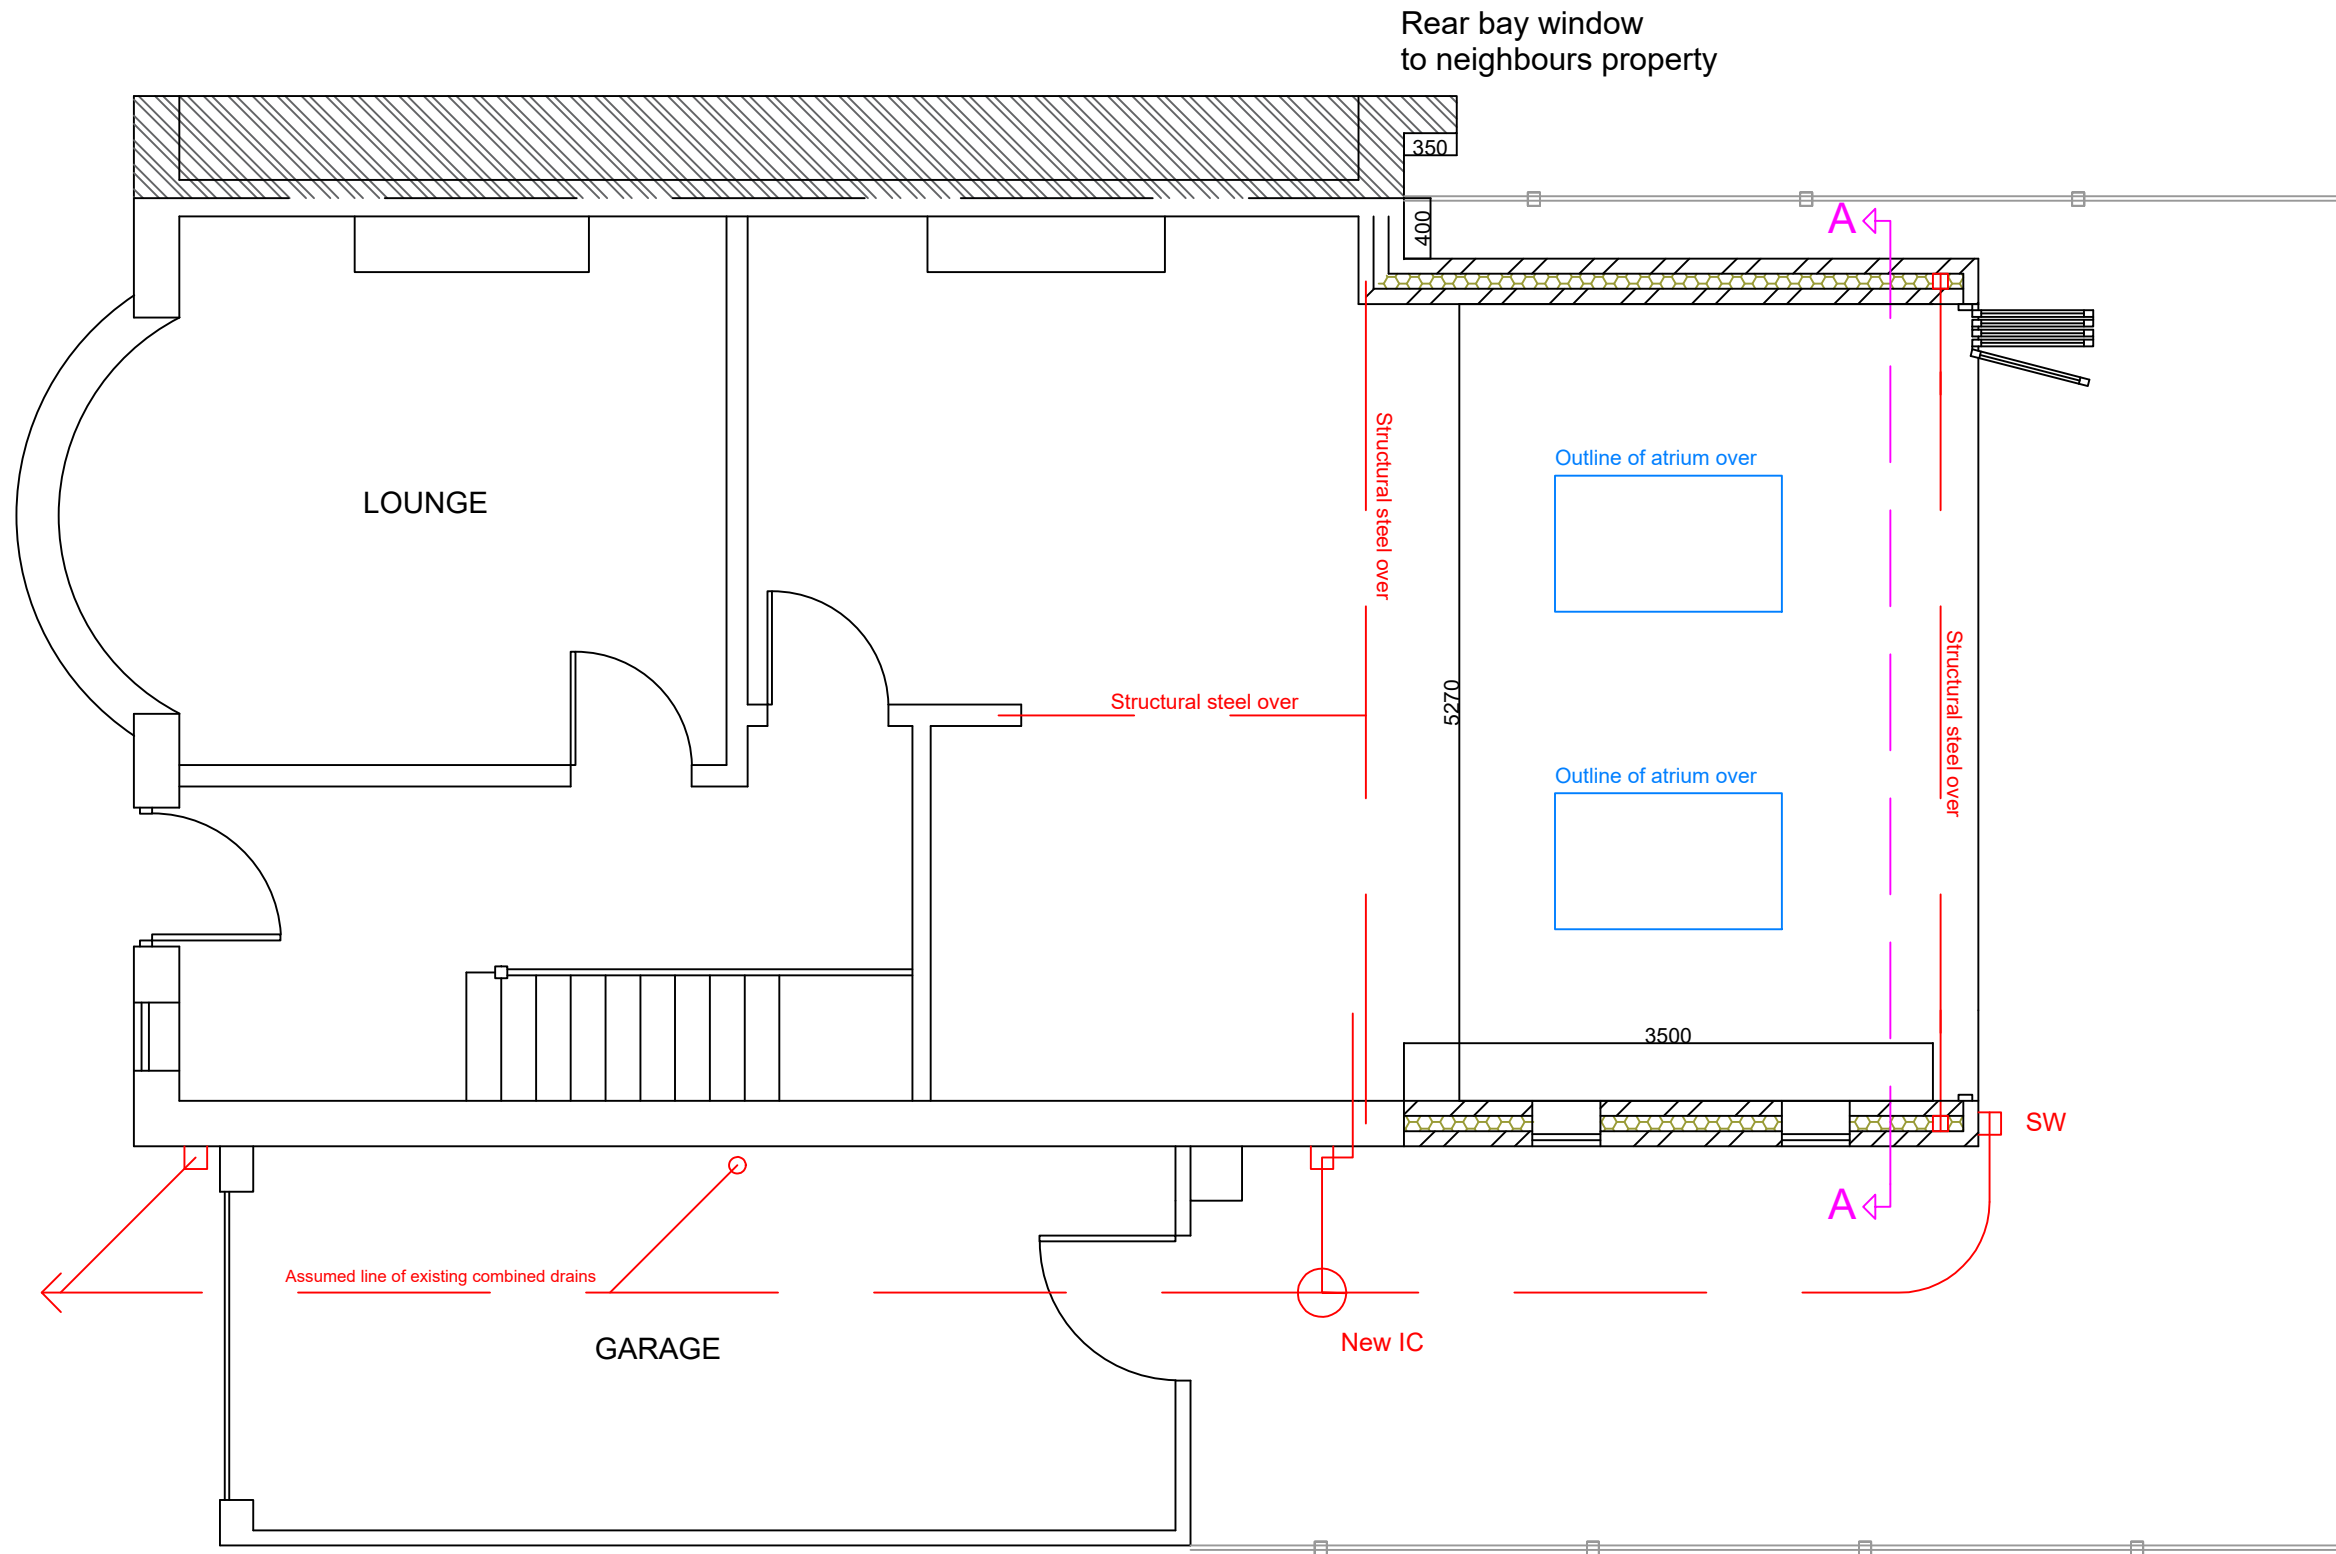

DRAWING TITLE:

PROPOSED
GROUND FLOOR

CLIENT:

Name: Mr Marc Randles
435 NORTH DRIVE,
THORNTON CLEVELEYS
BLACKPOOL
FY5 3AP

SCALE:

1:50

DRAWN BY:

MD

DRAWING NO:

DG - 21 - 002- RAN

REV:

B