




SE elevation 1:100

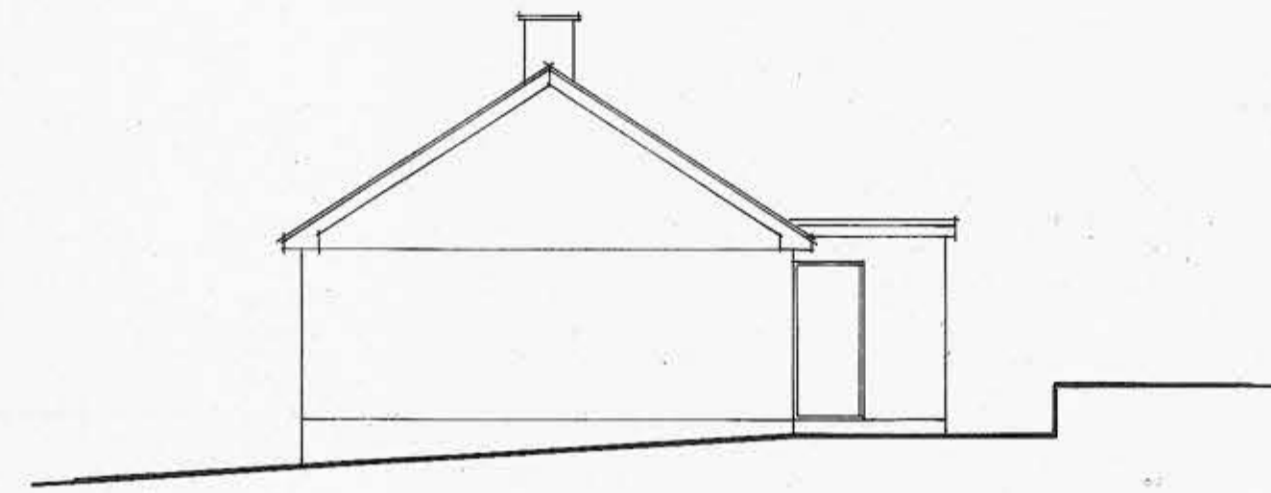

NE elevation 1:100

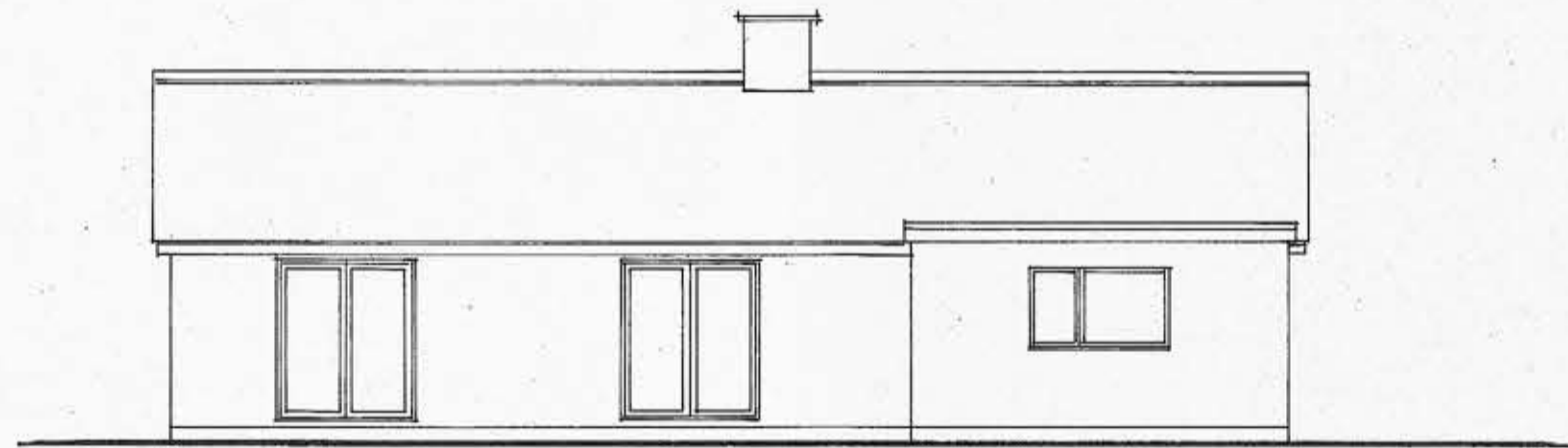

NW elevation 1:100

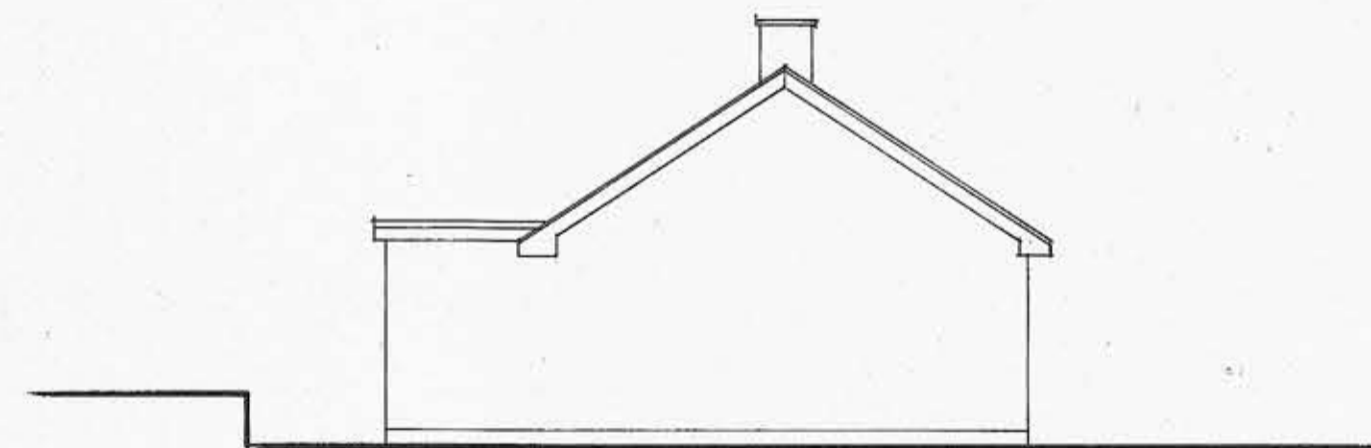

SW elevation 1:100

4th Dimension Architecture
No 3 Treva Lane,
Treva,
Camelford,
Cornwall,
PL32 9UX
Tele : 01840 211713

Project: EXTENSION: Trewynstan, Church Park Road, Higher Crackington, Cornwall, EX23 0UR

Client: Mr & Mrs Bird

Description: Existing Elevations Date: December 2021 Scale: 1:100

Drawn: RTH

NOTE: ALL projects are subject to CDM 2015 - Health & Safety Regulations.

Drg No

6111/02