



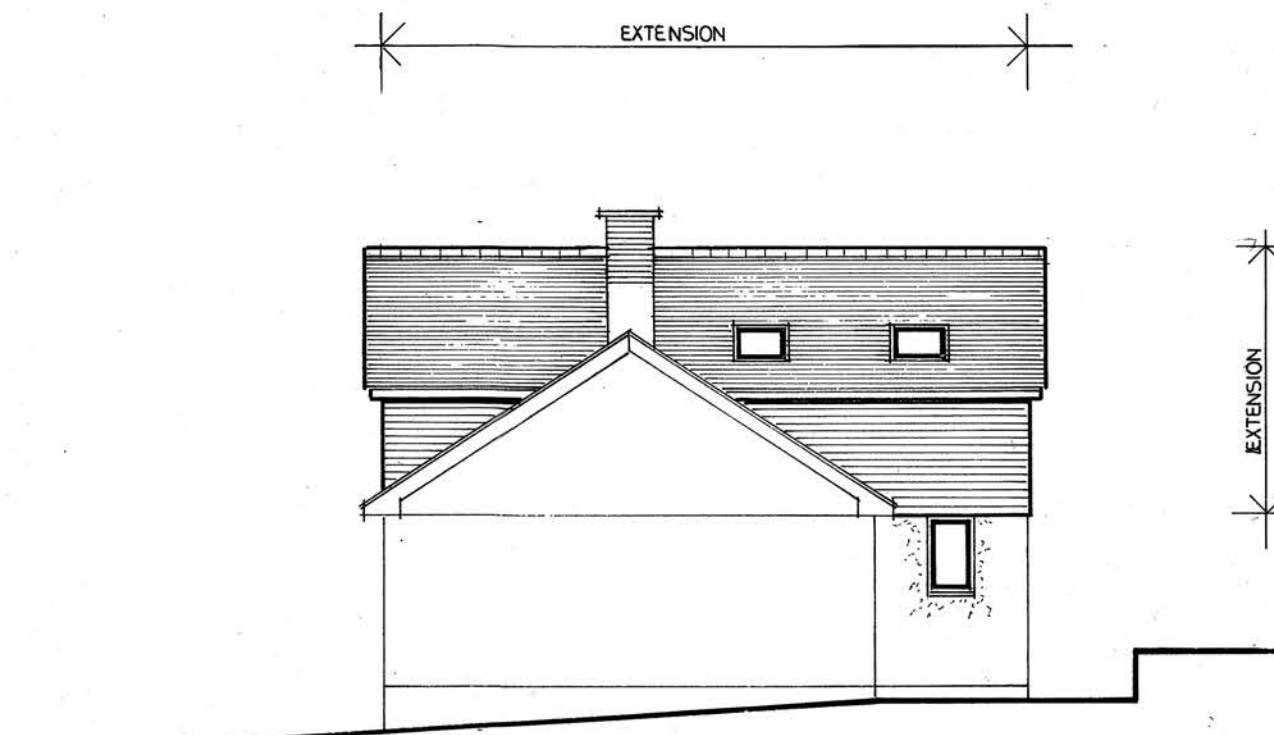


SE elevation 1:100

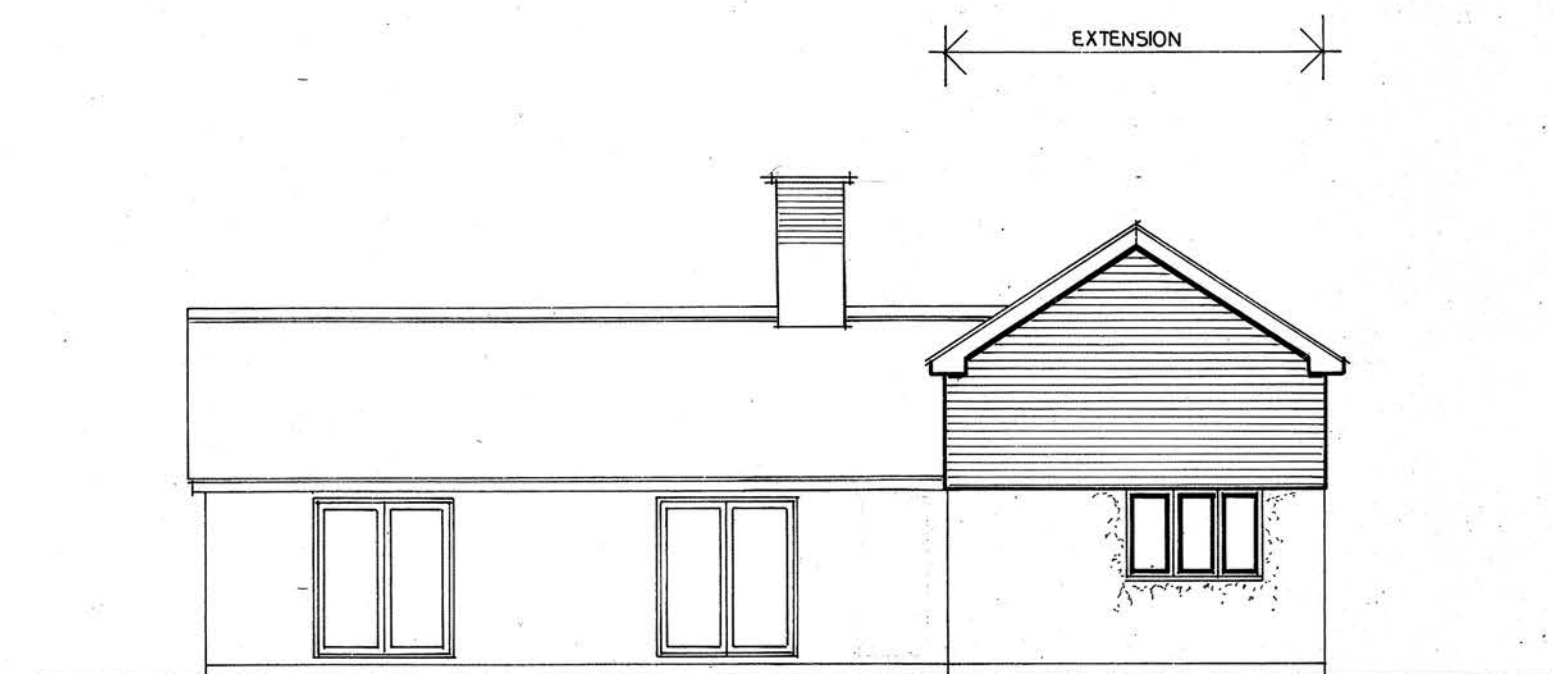

NE elevation 1:100



NW elevation 1:100

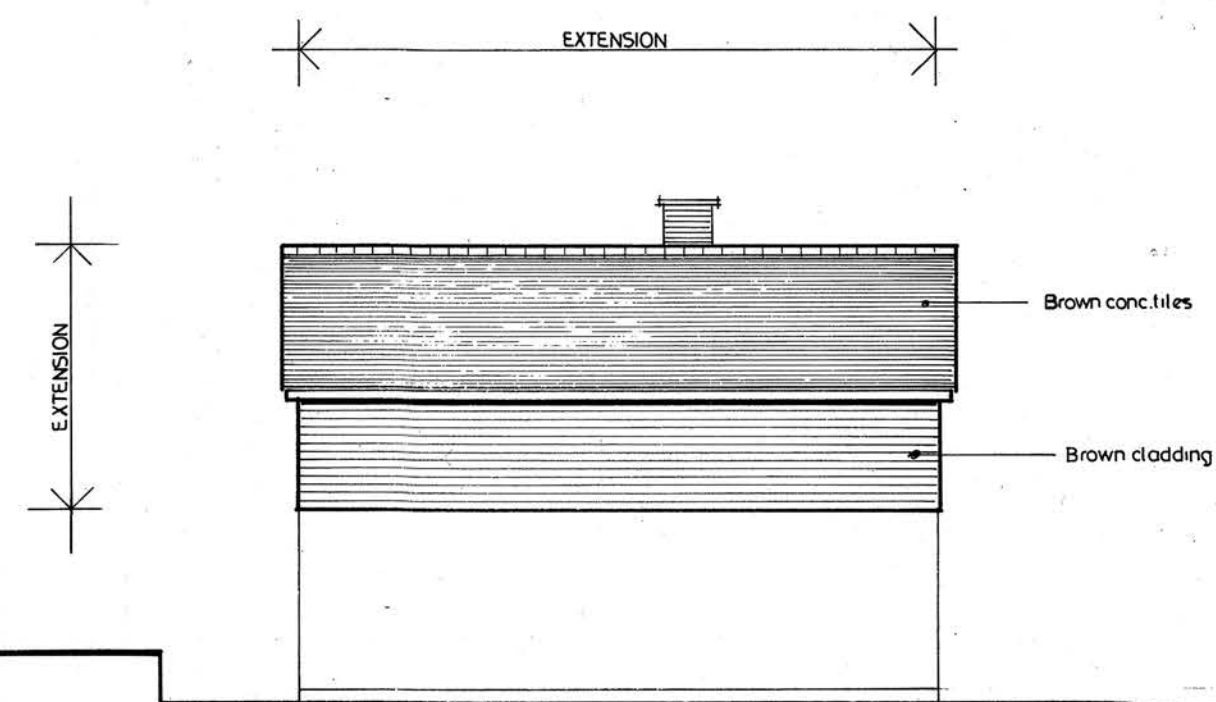

SW elevation 1:100