
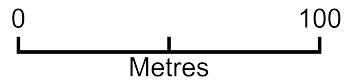


75855_10 The Coppice , DA5 2EA

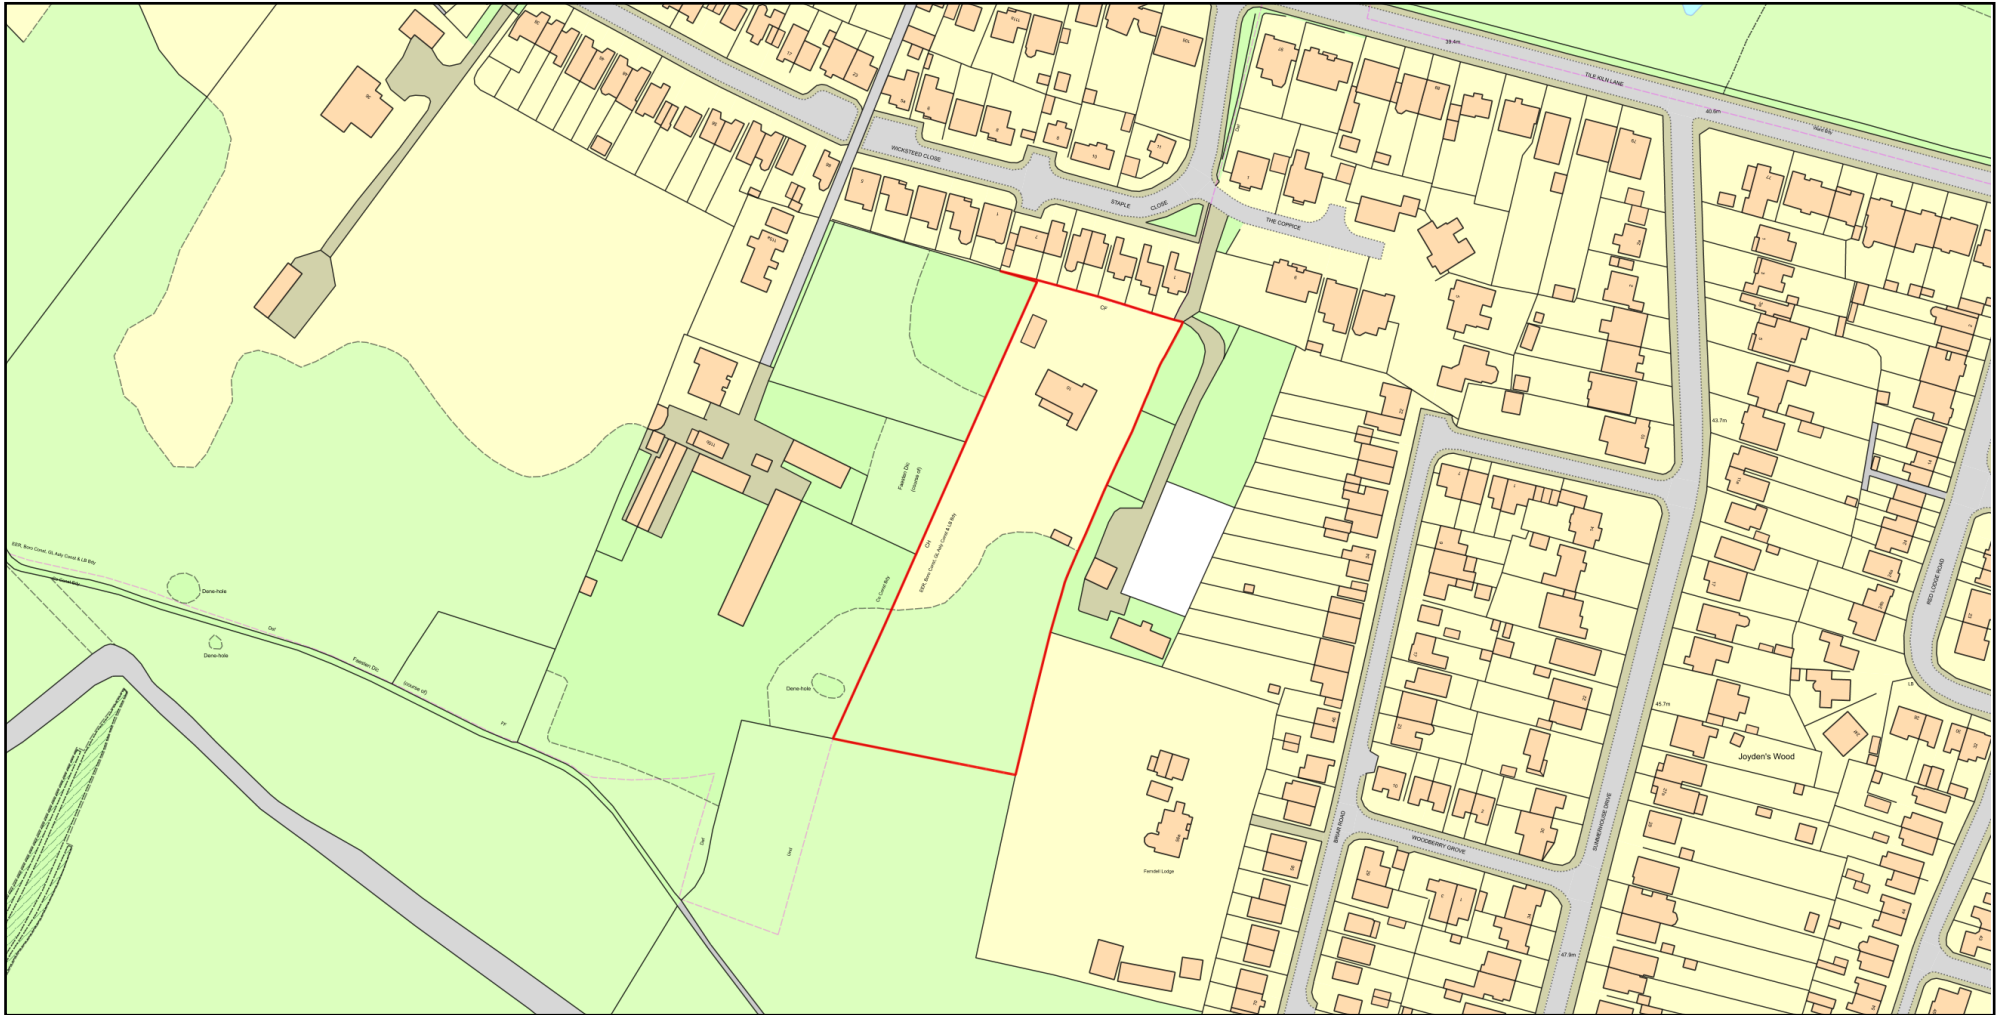

Plan Produced for: **Resi**

Date Produced: 01 Feb 2021

Plan Reference Number: TQRQM21032094151688

Scale: 1:2500 @ A4

© Crown copyright and database rights 2019 OS 100042766