


South (Front) Elevation

Scale 1:200

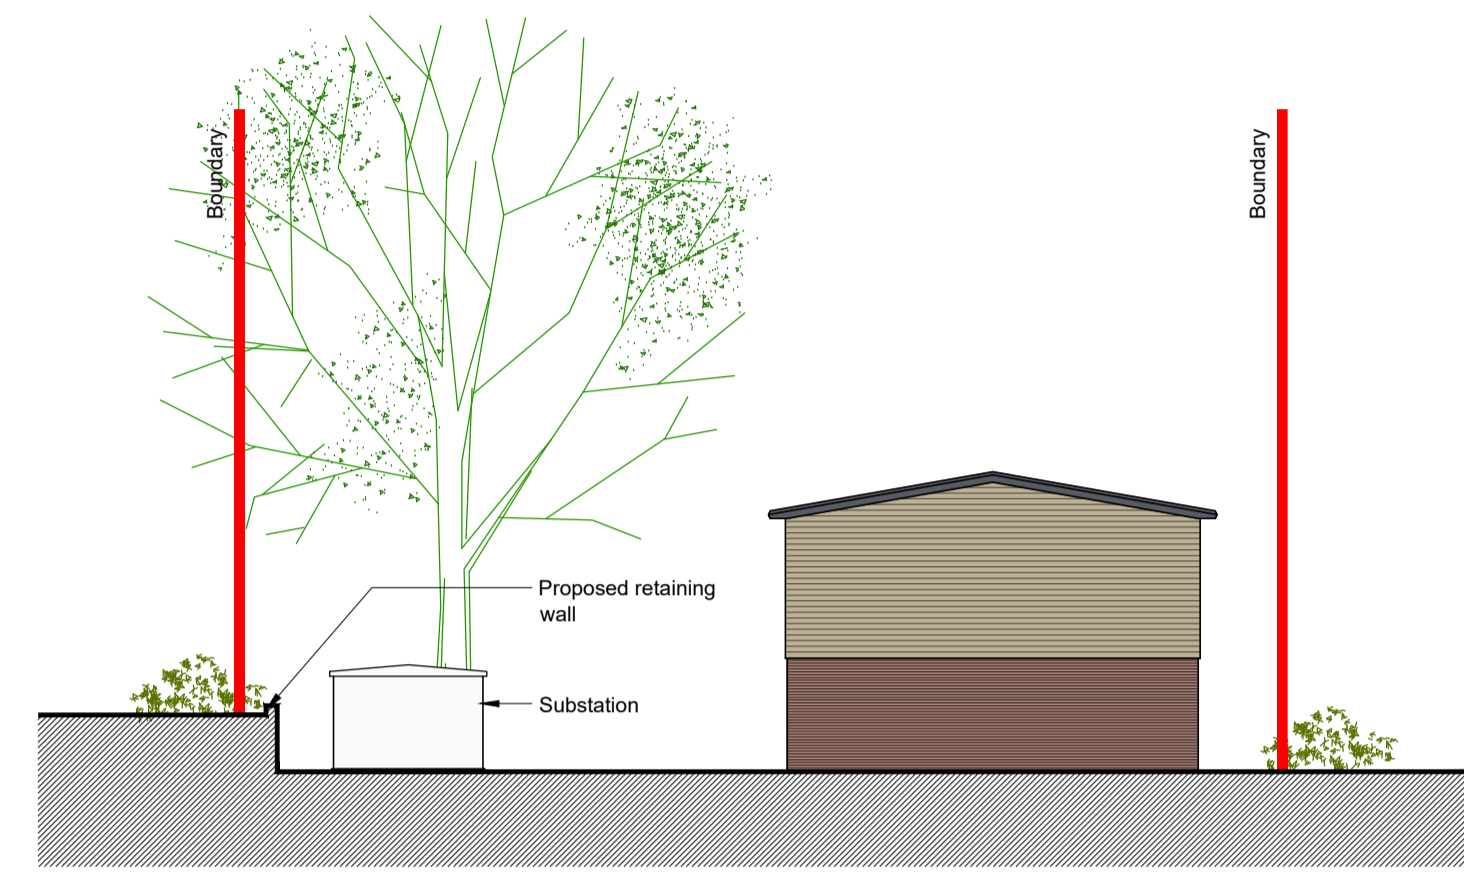


Scale Bar




East (Side) Elevation

Scale 1:200

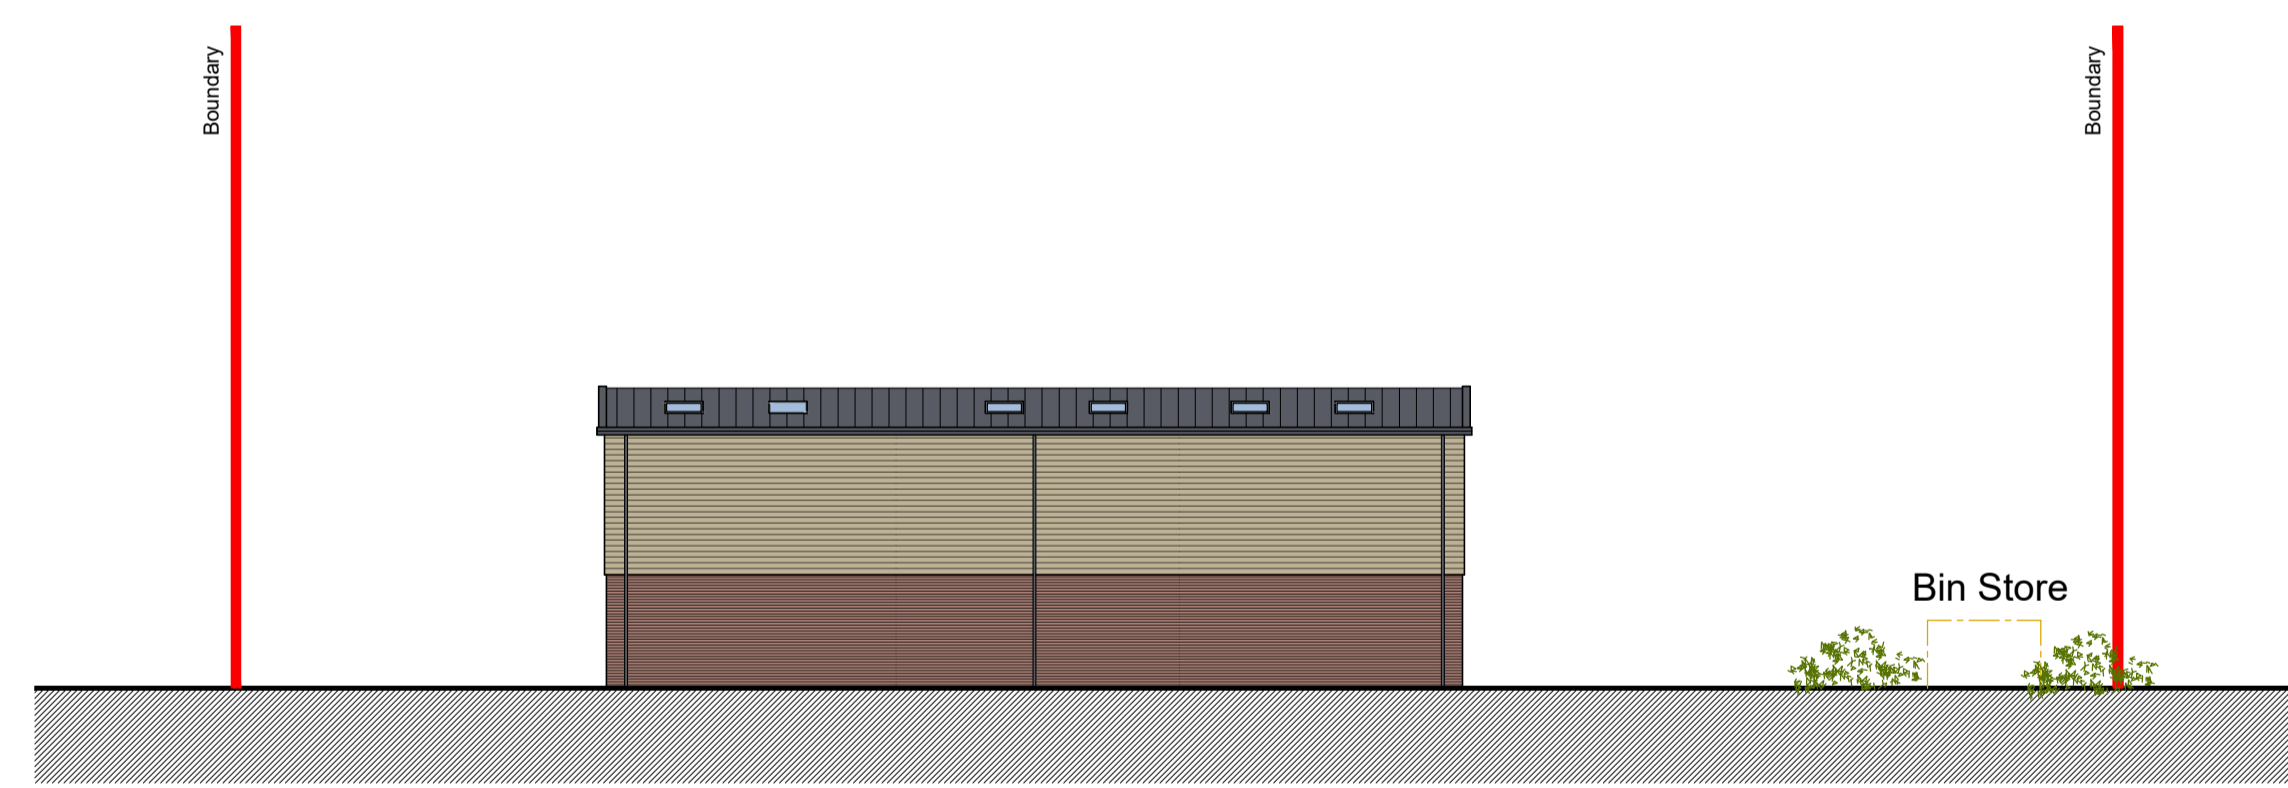

North (Rear) Elevation

Scale 1:200

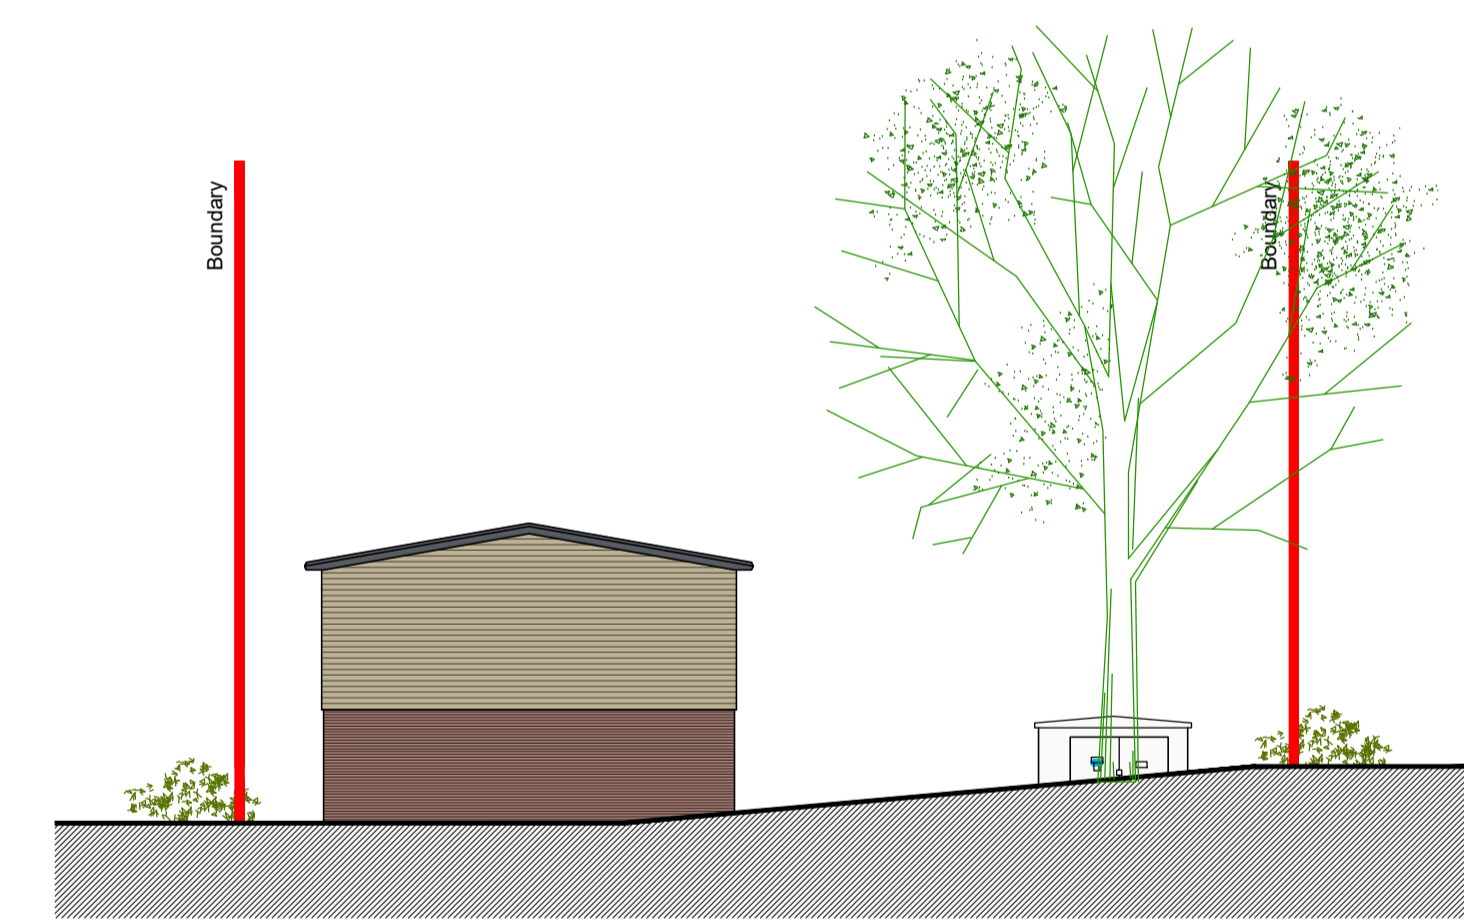

West (Side) Elevation

Scale 1:200

A 05.11.21  
SUBSTATION ROTATED AND  
RETAINING WALL EXTENDED

REVISIONS

CLIENT LEVEL CAPITAL  
PROJECTS LTD

PROJECT KILLINGWOLDGRAVES  
LANE, BISHOP  
BURTON  
HU17 8QX

TITLE PROPOSED SITE  
ELEVATIONS

DATE 29.10.21

SCALE 1:200 @ A1

JOB ID 1781

DWG 45a