

**3d Visual Front**  
Scale NTS




**3d Visual Side**  
Scale NTS




**3d Visual Side**  
Scale NTS



**3d Visual Rear**  
Scale NTS

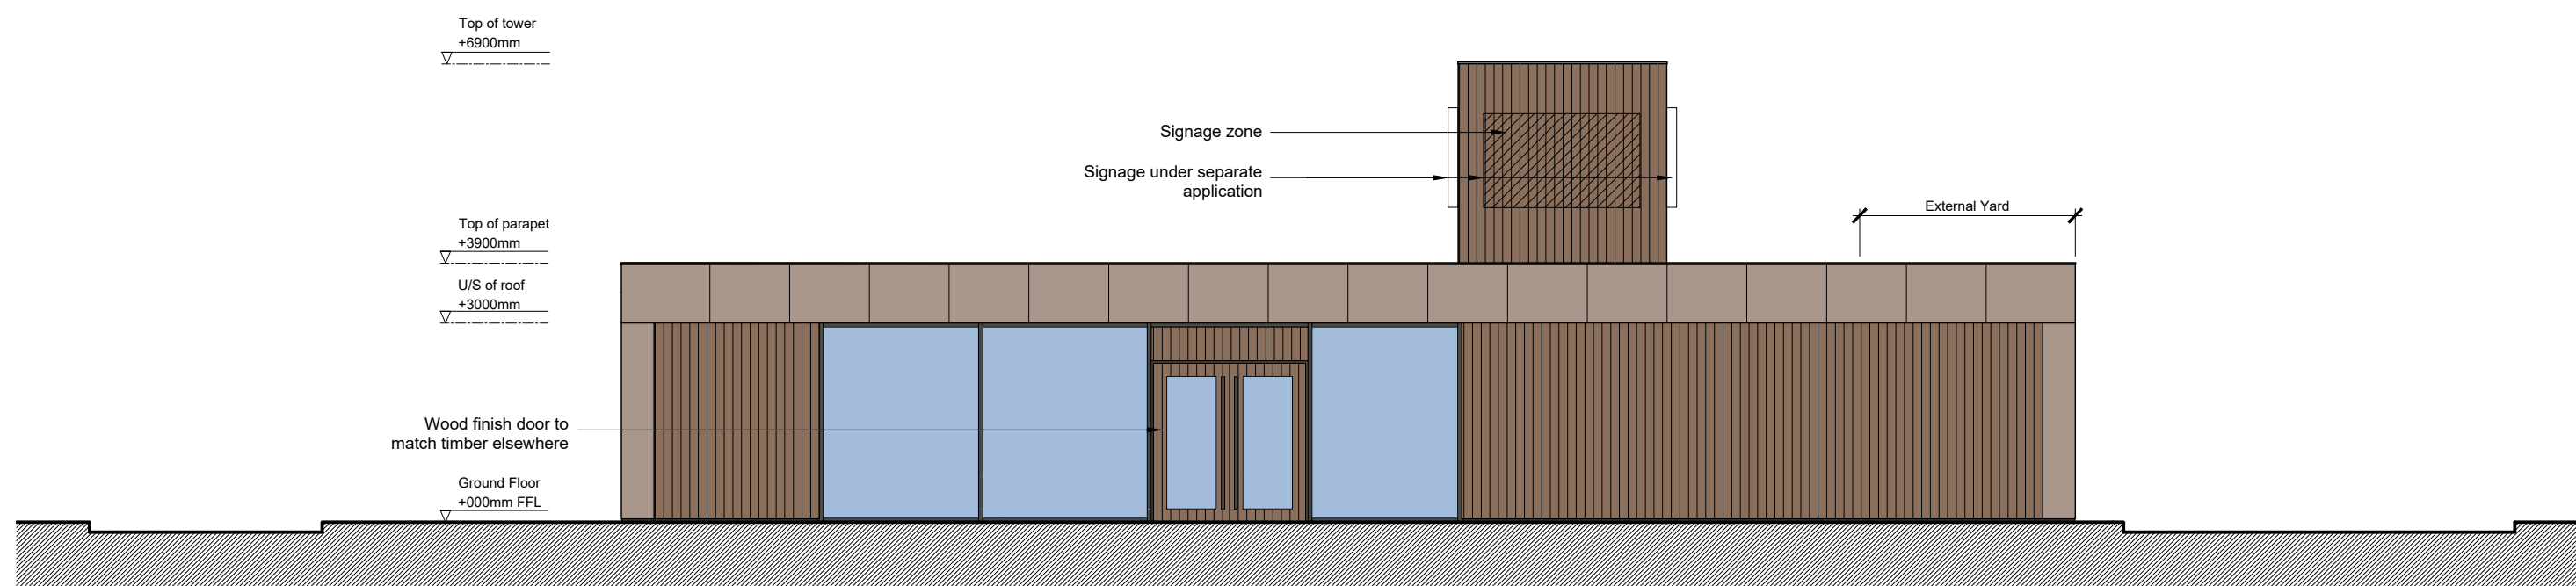


**North (Main Entrance) Elevation**  
Scale 1:100

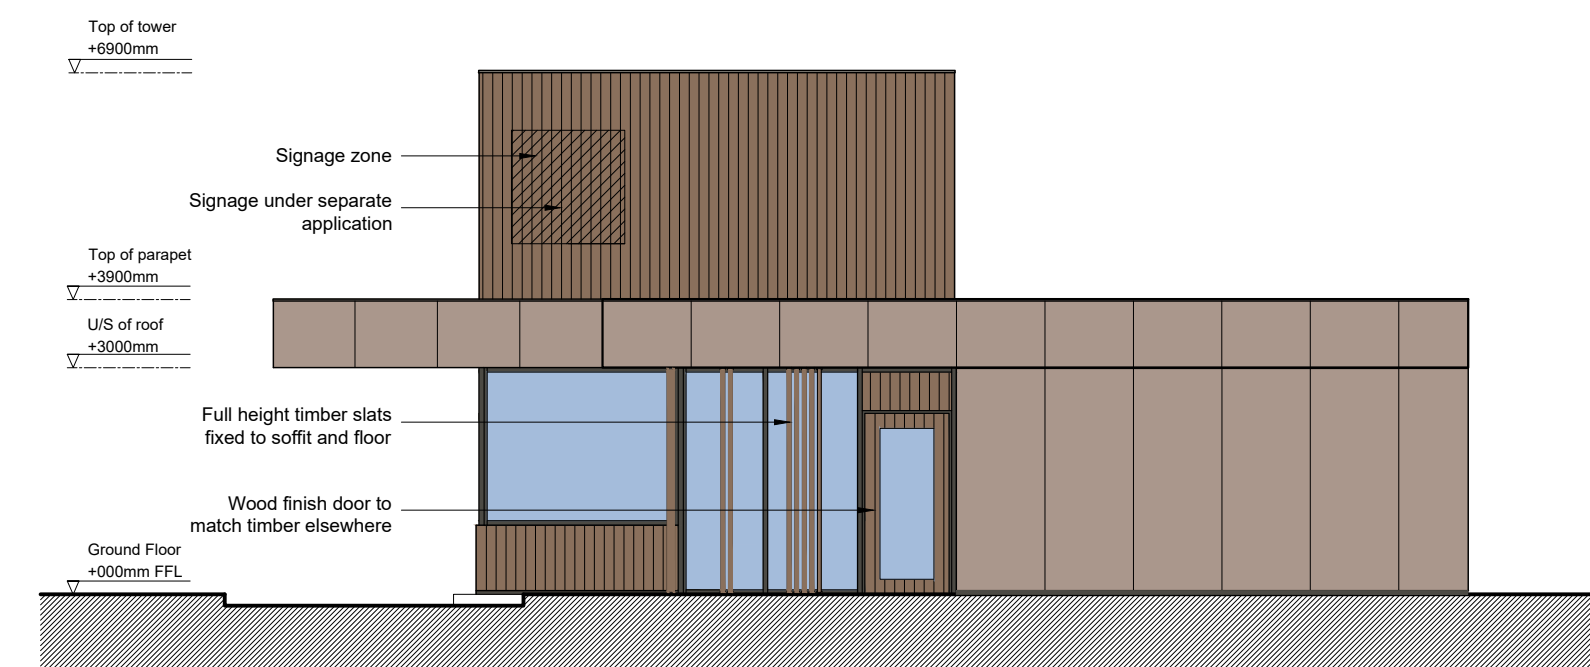


**East (Side Entrance) Elevation**  
Scale 1:100

**Key**

- Facade Panels - Eternit Equitone, Linea LT60
- Facade Panels - Moco Pinus - Durline
- Glazing Frames - Umbra Grey RAL 7022
- Roof Trim and Yard Door - Stone Grey RAL 7030

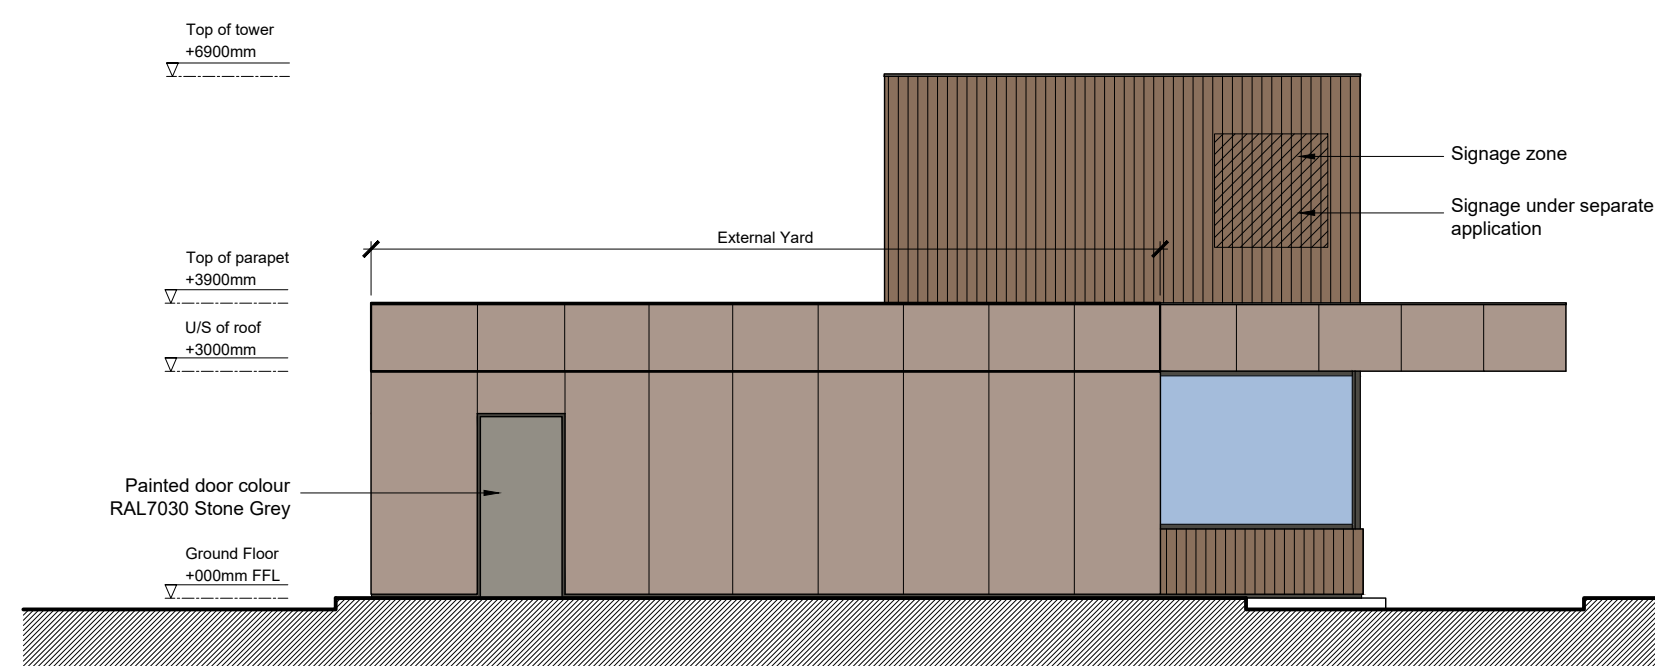

**West (Side) Elevation**  
Scale 1:100

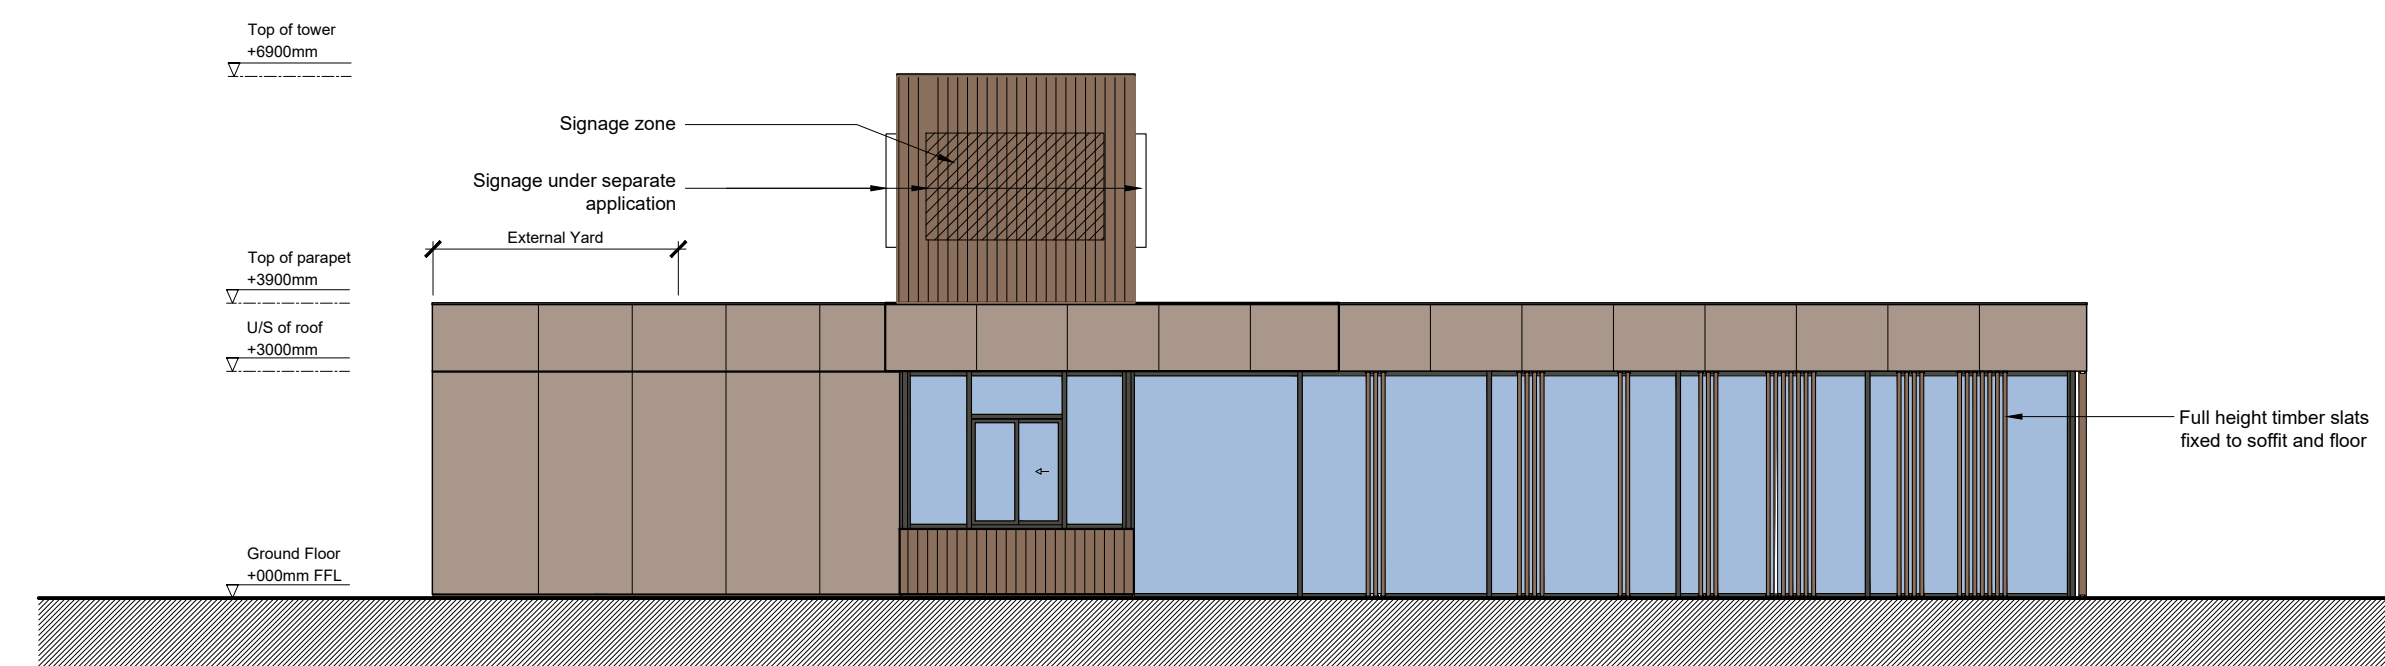

**South (Rear / Order Point) Elevation**  
Scale 1:100

A	01.11.21 SIGNAGE UPDATED VISUALS ADDED
<b>REVISIONS</b>	
<b>CLIENT</b>	LEVEL CAPITAL PROJECTS LTD
<b>PROJECT</b>	KILLINGWOLDGRAVES LANE, BISHOP BURTON HU17 8QX
<b>TITLE</b>	DRIVE THROUGH COFFEE SHOP PLANS & ELEVATIONS
<b>DATE</b>	01.10.21
<b>SCALE</b>	1:100 1:200 @ A1
<b>JOB ID</b>	1781
<b>DWG</b>	34a