
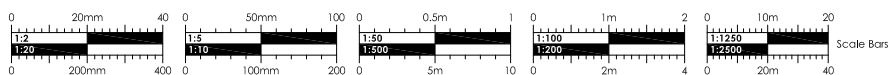


This drawing is copyright of CLARK & MASLIN Ltd and may not be copied or reproduced without permission. Figured dimensions are to be taken in preference to scaled dimensions. Large scale drawings to have preference to small scale drawings. Dimensions for fixed-in items are to be checked on site prior to manufacture.

REV	DETAIL OF REVISION	BY	DATE
-----	--------------------	----	------

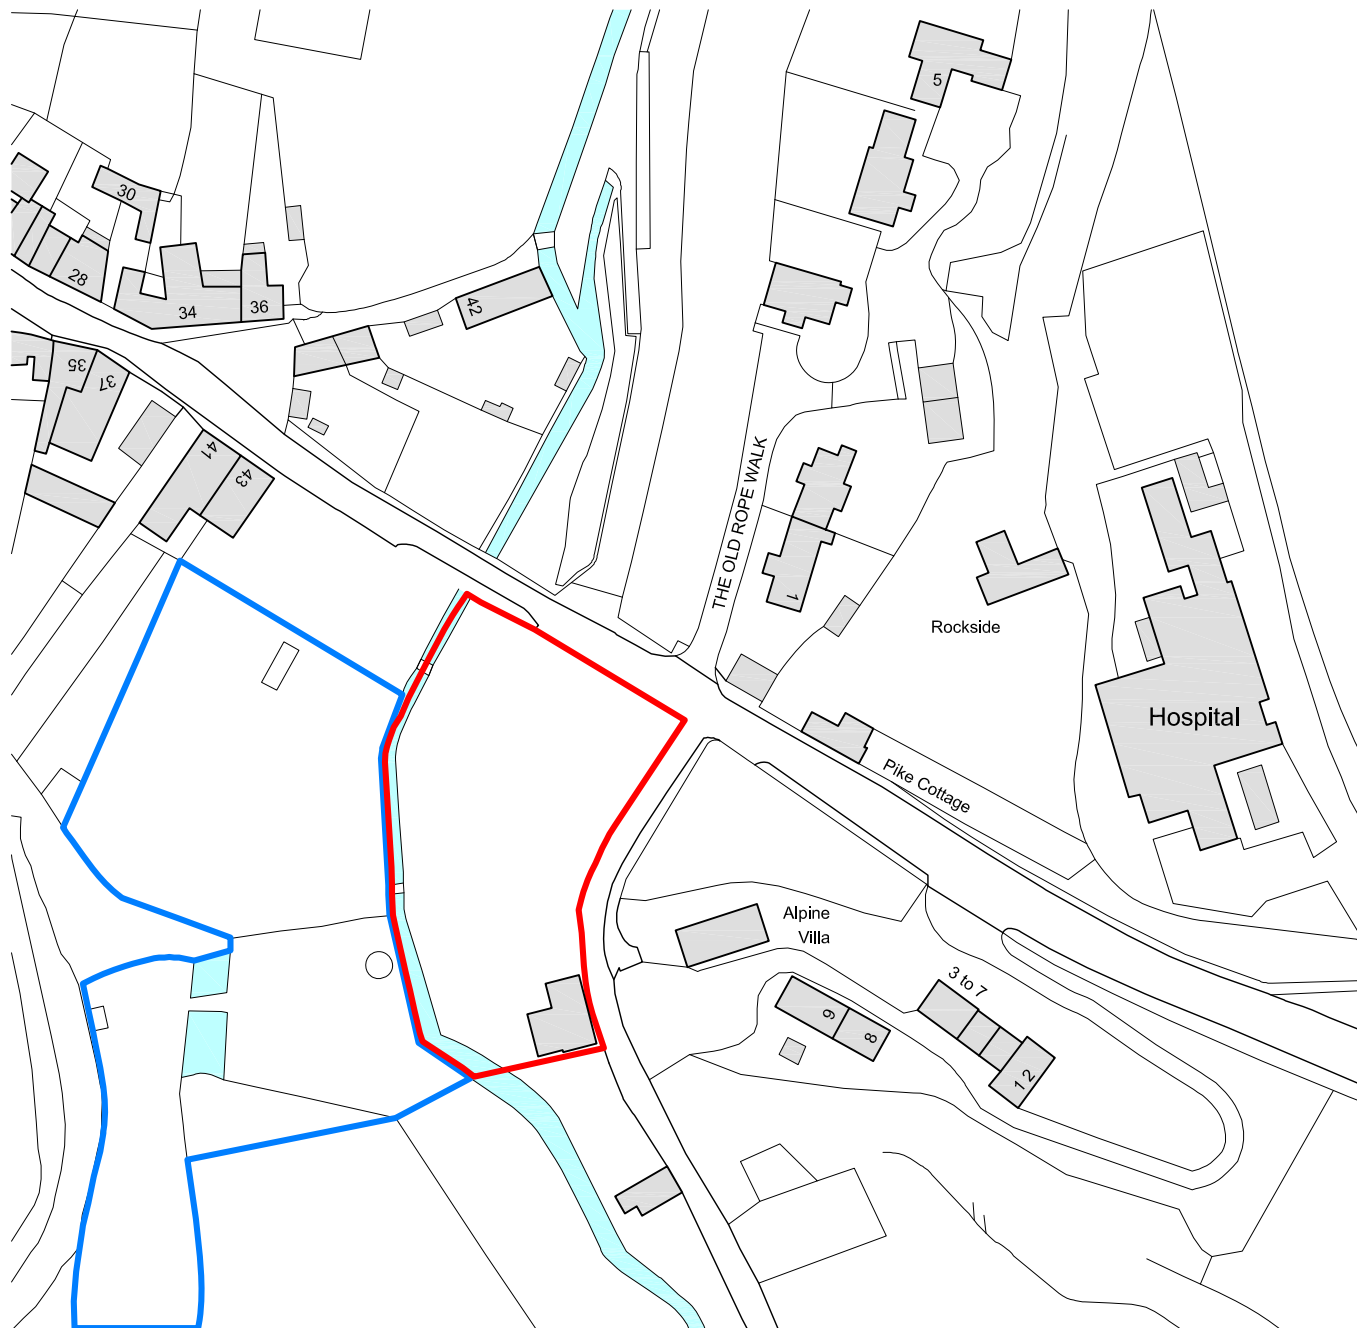

**CLARK & MASLIN**  
 Unit 5, Charlton Business Park  
 Crudwell Road, Malmesbury  
 Wiltshire, SN16 9RU  
 Telephone: 01666 822911  
**Planning Architecture Conservation**

Client MR & MRS S. DRACUP		Document Type -	
Project PROPOSED DOUBLE GARAGE WITH GYM OVER, WINTER BROOK, TETBURY, GLOS. GL8 8XA		Scale 1:1250	PG Size A4
Description SITE LOCATION PLAN		Date JAN '22	Drawn -
		Drawing No <b>5284/01</b>	Revision -