



**1** Location Plan  
1:1250@A3

©Crown Copyright and database rights 2021 OS Licence no. 100051661  
Date of purchase: 06.10.2021

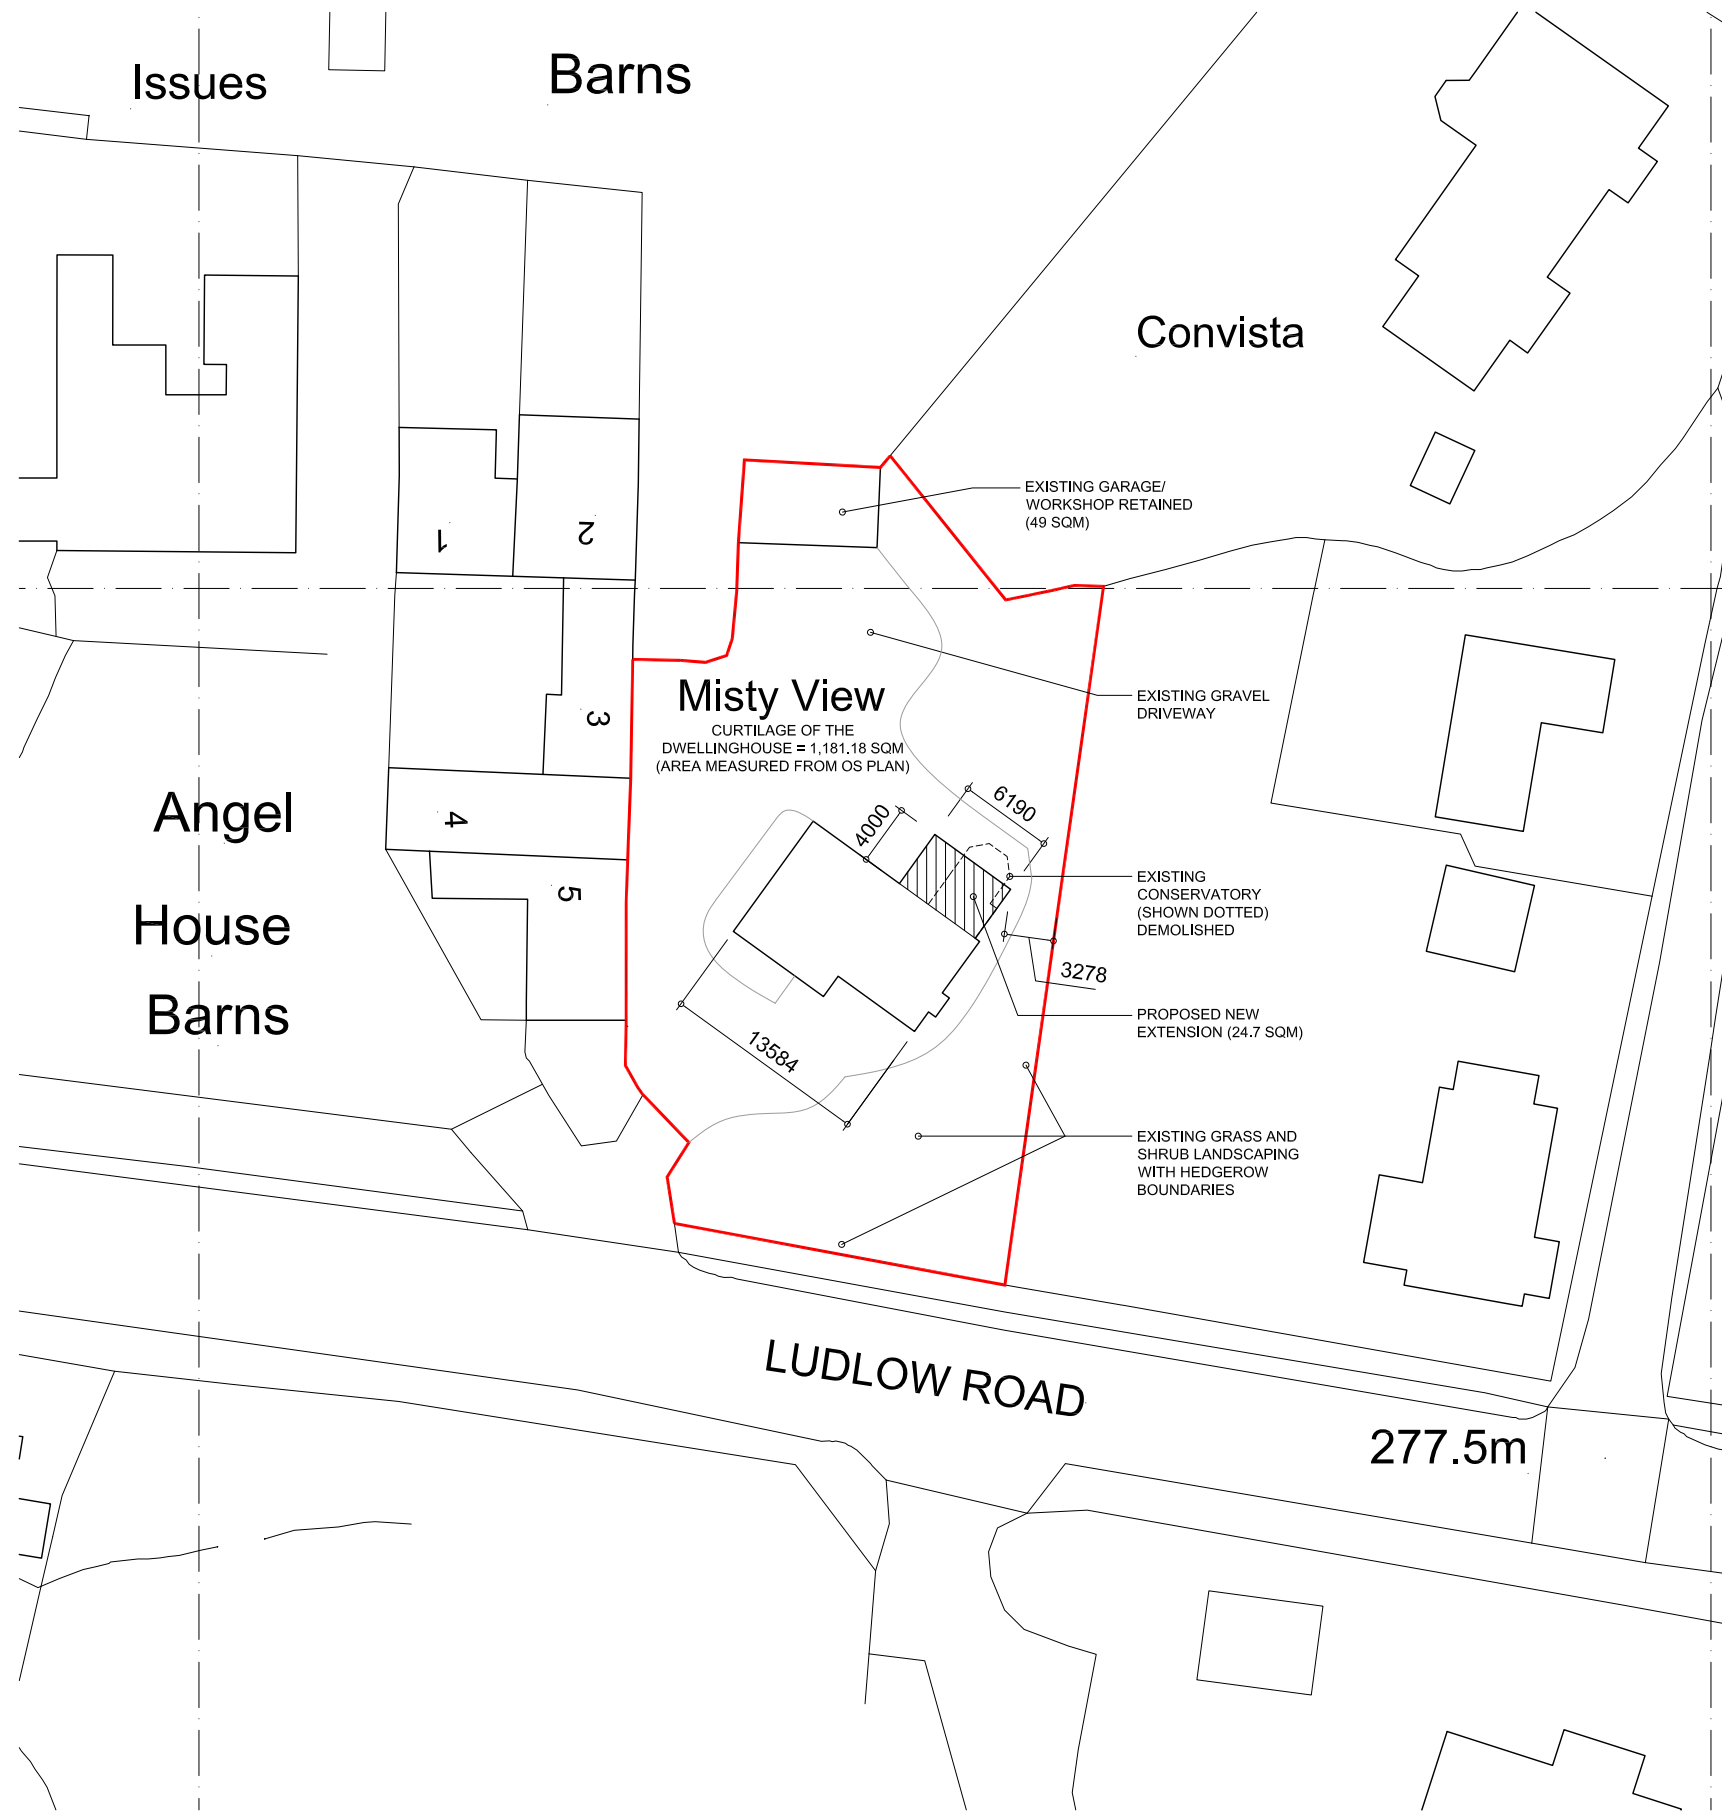

**2** Block Plan  
1:500@A3

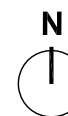

Cad Ref: MIS/CAD/Issued Drawings/MIS-MW-XX-XX-SL-A-30001			
01	18.01.22	LAWFUL DEVELOPMENT CERTIFICATE ISSUE	
01	04.01.22	ISSUED FOR INFORMATION	
Rev:	Date:	Reason of Issue:	Checked:
Revisions:			

**General Notes:**  
1. Do not scale drawings. All dimensions to be checked on site.  
2. The information contained within this drawing is for design intent only and not intended for construction purposes.

Applicant: <b>MR &amp; MRS WRIGHT</b>		
Project:	<b>MISTY VIEW, ANGEL BANK, BITTERLEY, LUDLOW SY8 3HT</b>	Date: 02.12.21
Title:	<b>SITE LOCATION PLAN &amp; SITE BLOCK PLAN</b>	Scale: As shown
Job No:	Drawing No:	Revision:
<b>MIS</b>	<b>MIS-MW-XX-XX-SL-A-30001</b>	<b>01</b>