




DEC 2021
TMP SAF
| Draw | Check |

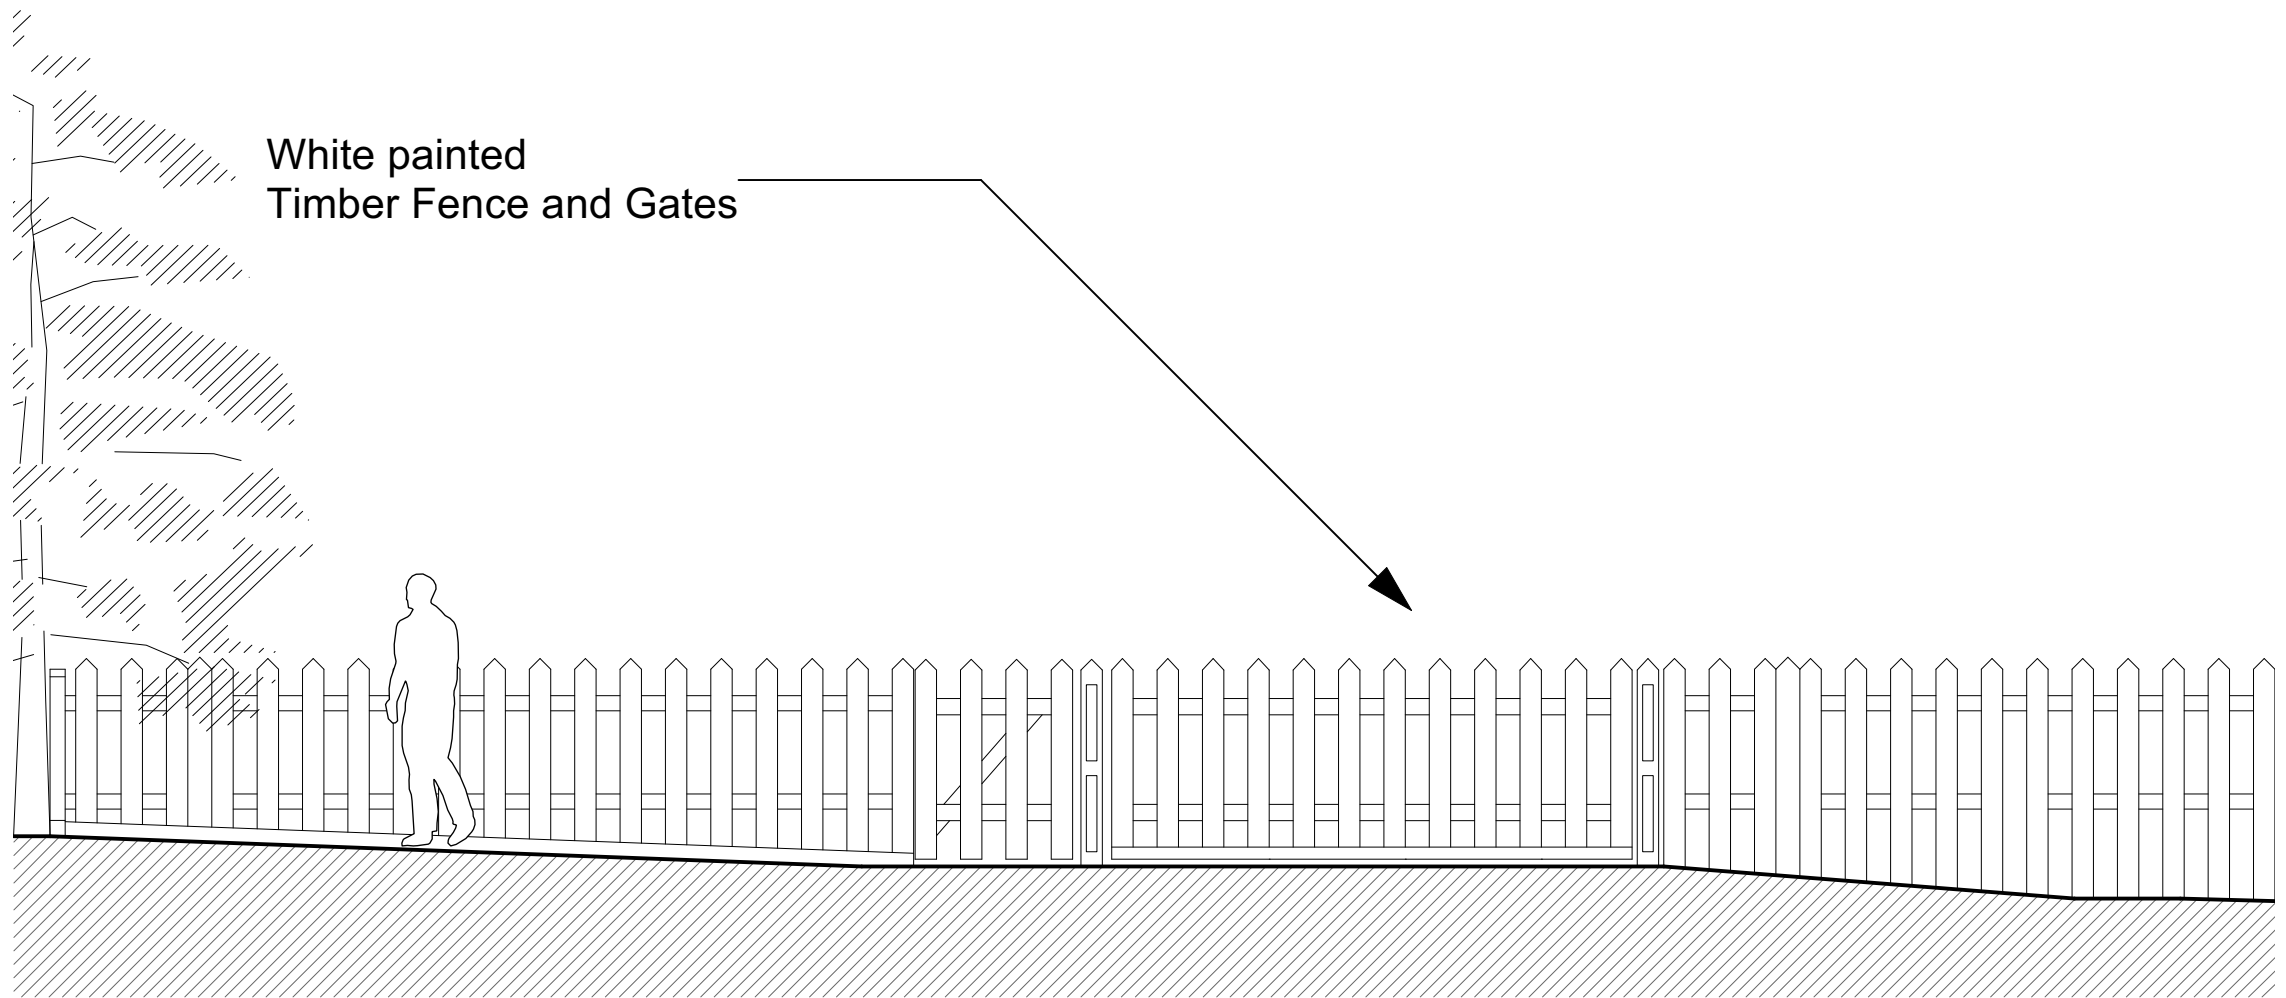


White painted
Timber Fence and Gates

8136 / P05 REV A EXISTING ELEVATION SCALE 1:50 @ A3

VERELEY HOUSE, VERELEY, BUREY, BH24 4HH

EXISTING ELEVATION 1:50

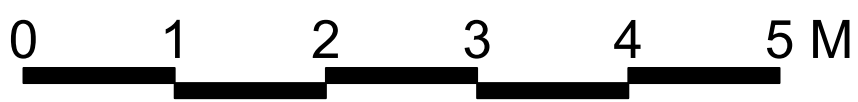

THE
Genesis Design
STUDIO

CHARTERED ARCHITECTS

MEAD MILL MILL LANE ROMSEY
HAMPSHIRE SO51 8EQ

T: (01794) 519333
F: (01794) 519666
E: mail@thegenesistudiostudio.com

© The Genesis Design Studio Ltd