





DEC 2021
TMP SAF
| Draw | Check |

8136 / P03 REV A PROPOSED ELEVATION SCALE 1:50 @ A3
VERELEY HOUSE, VERELEY, BUREY, BH24 4HH

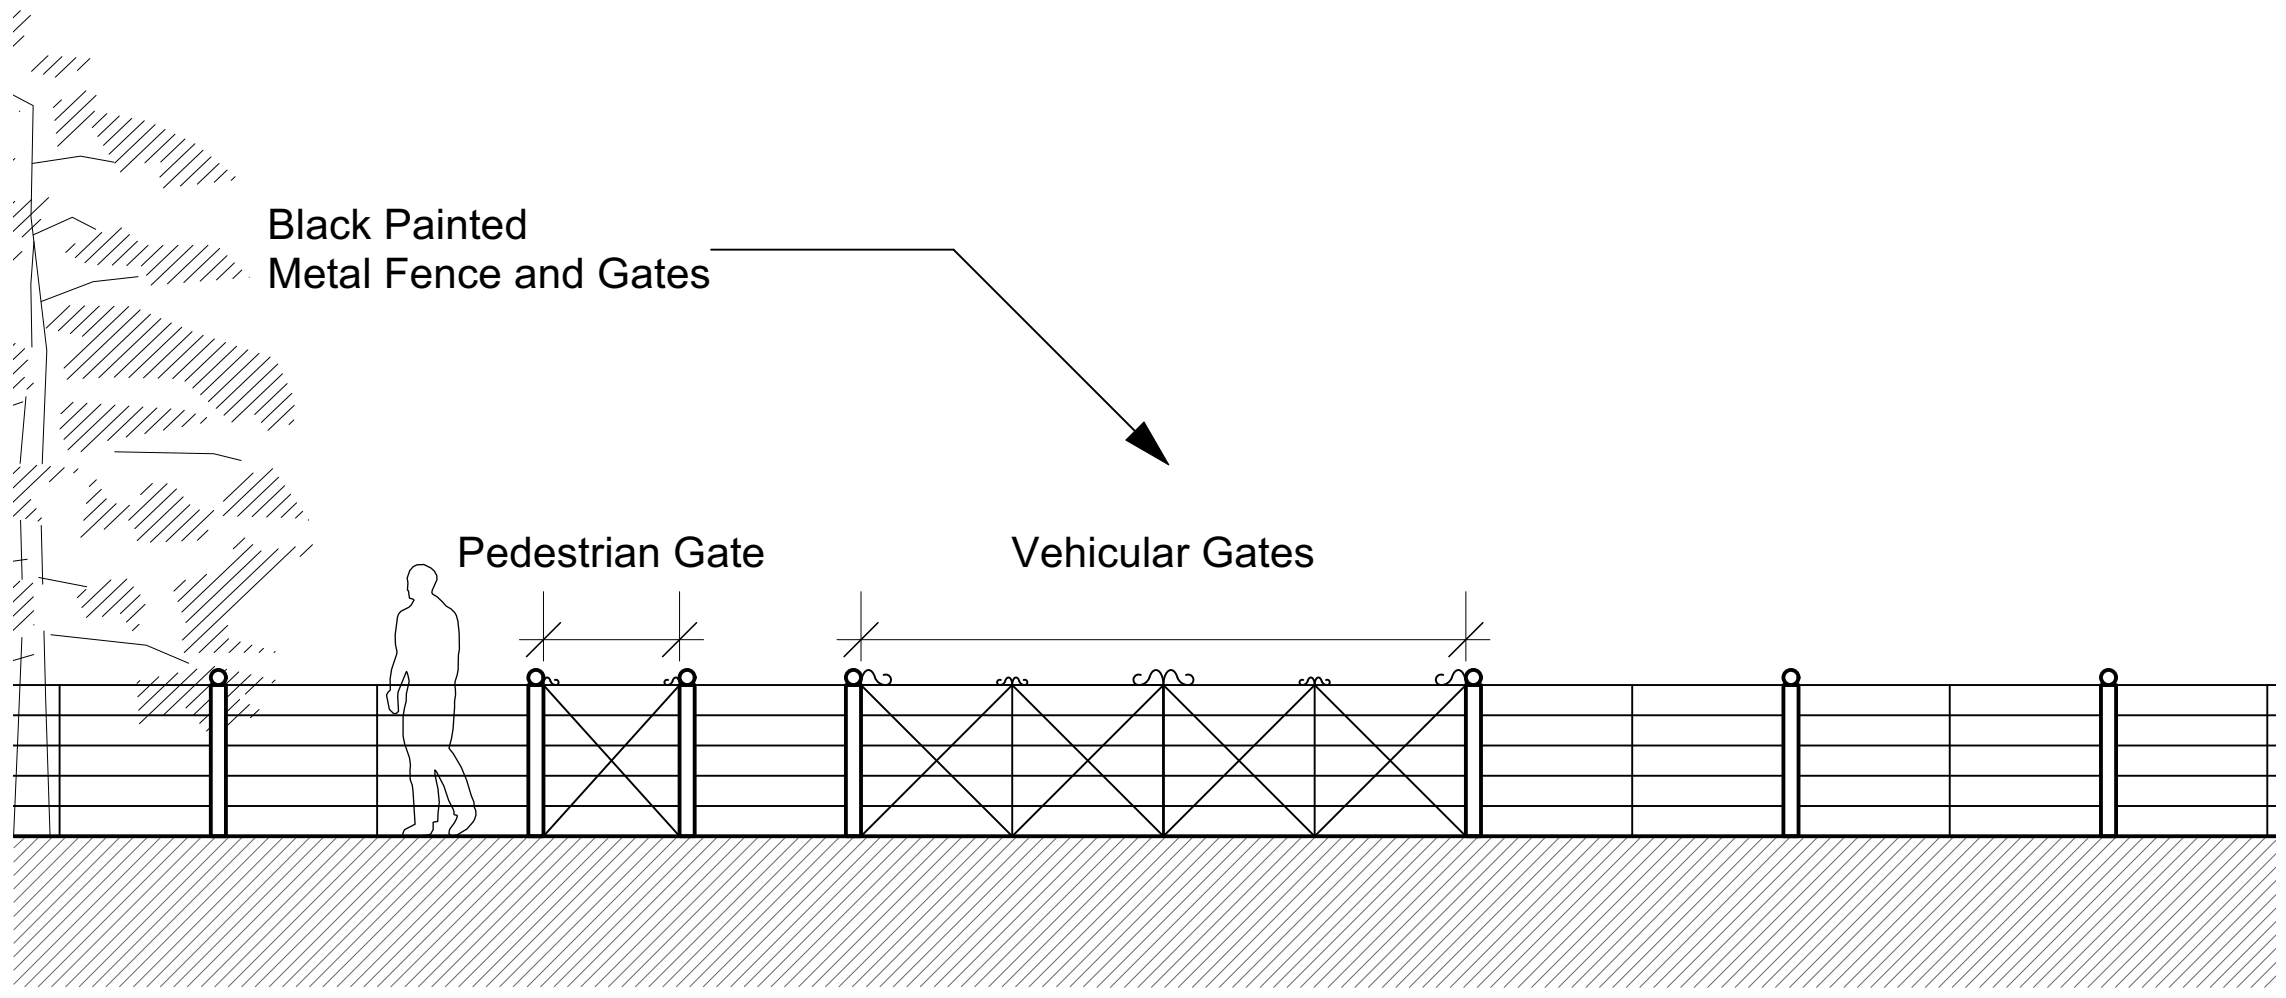

PROPOSED ELEVATION 1:50

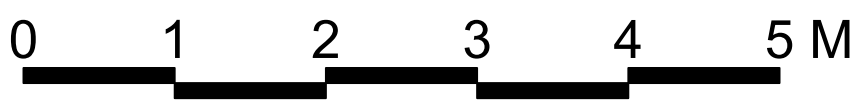

THE Genesis Design STUDIO
 CHARTERED ARCHITECTS

MEAD MILL MILL LANE ROMSEY
 HAMPSHIRE SO51 8EQ

T: (01794) 519333
 F: (01794) 519666
 E: mail@thegenesistudiostudio.com

© The Genesis Design Studio Ltd