



Summer House - 18 Parker Close - Location Plan

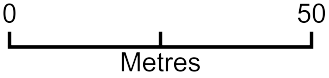

Plan Produced for: William Jones
Date Produced: 20 Jan 2022
Plan Reference Number: TQRQM22020144802039
Scale: 1:1250 @ A4

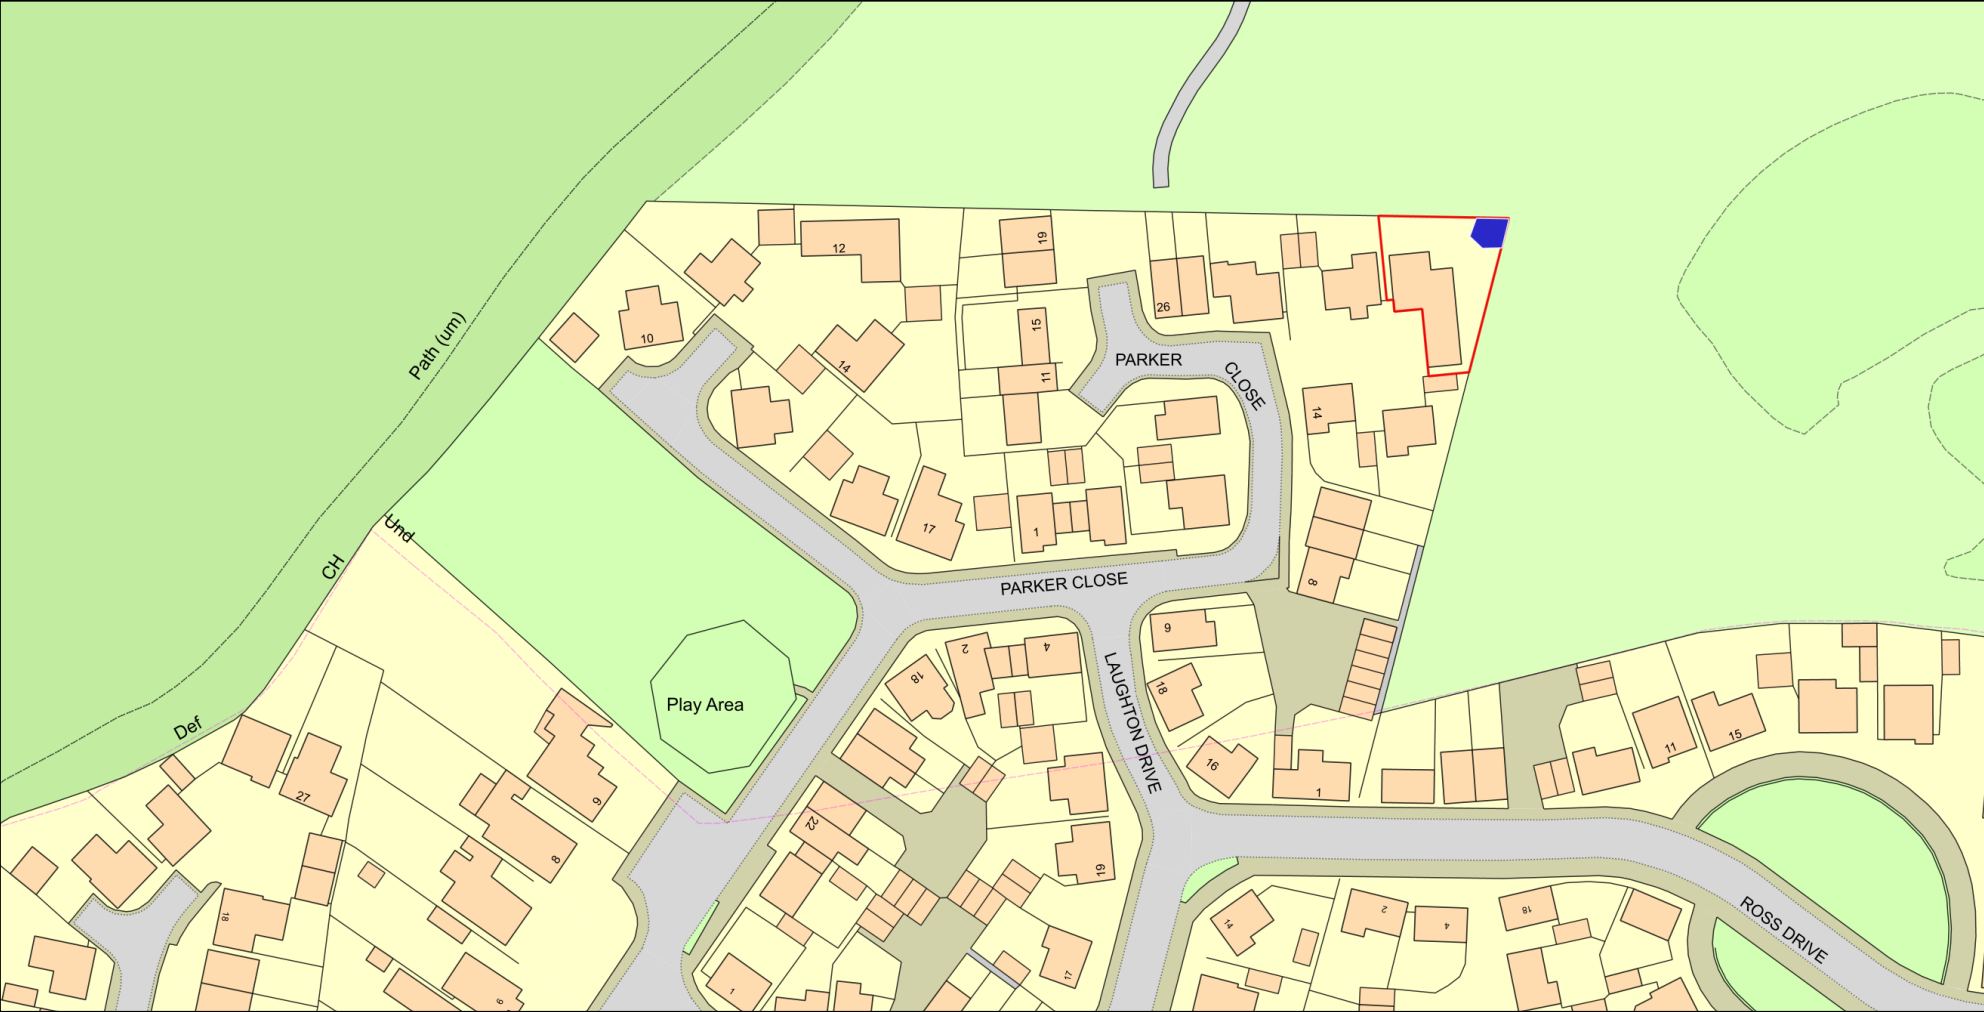