

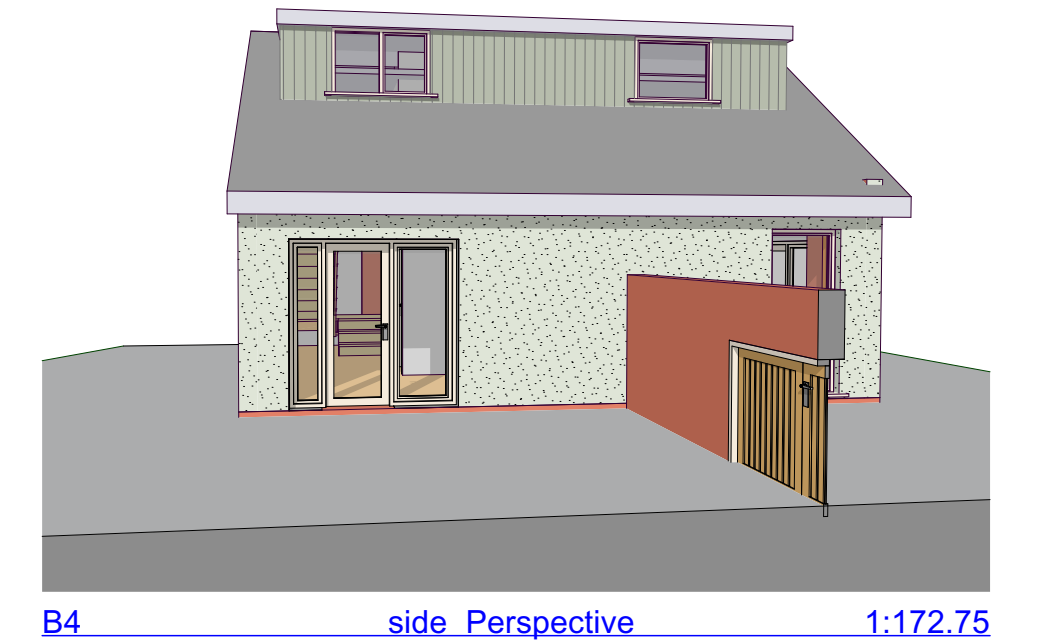
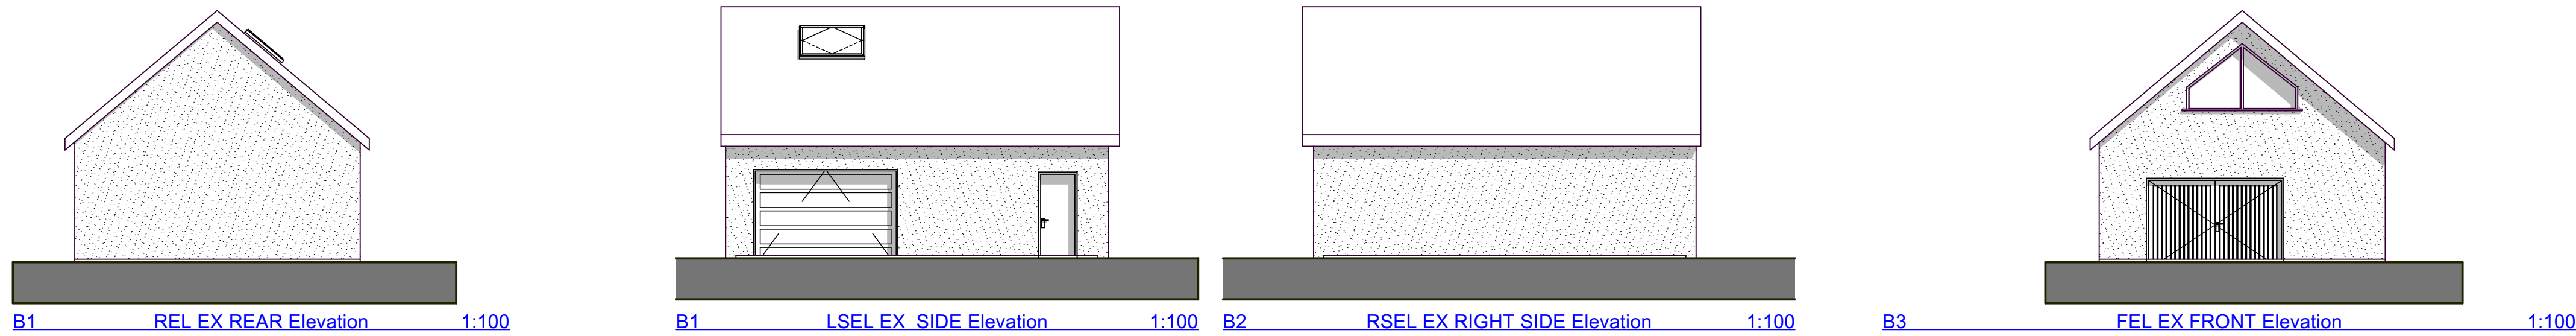
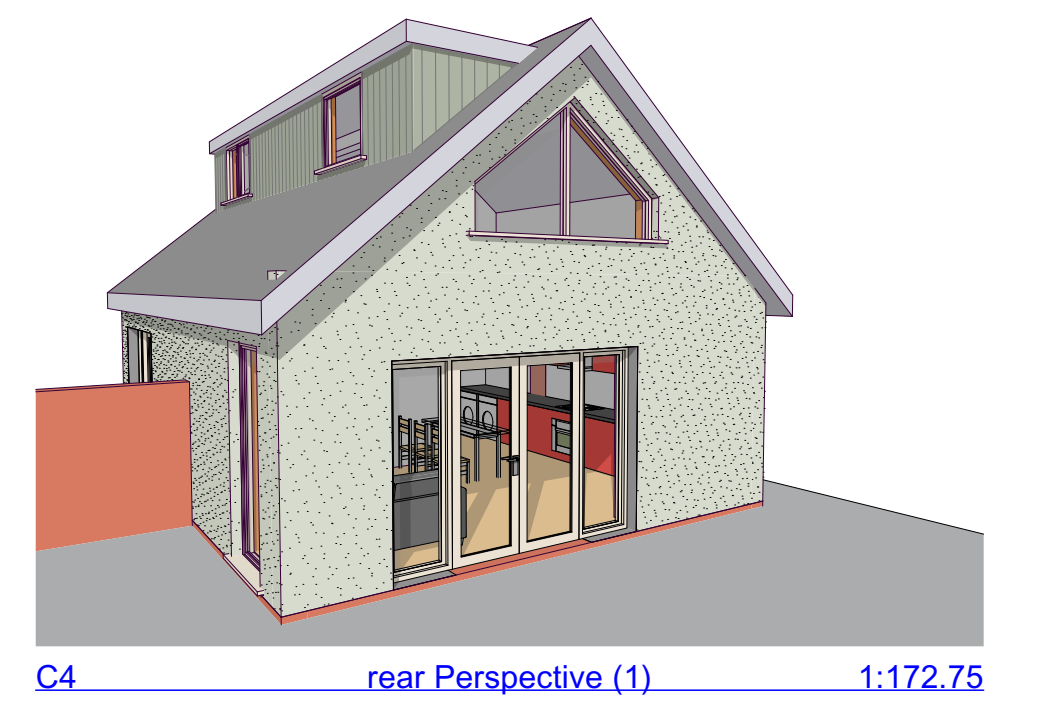


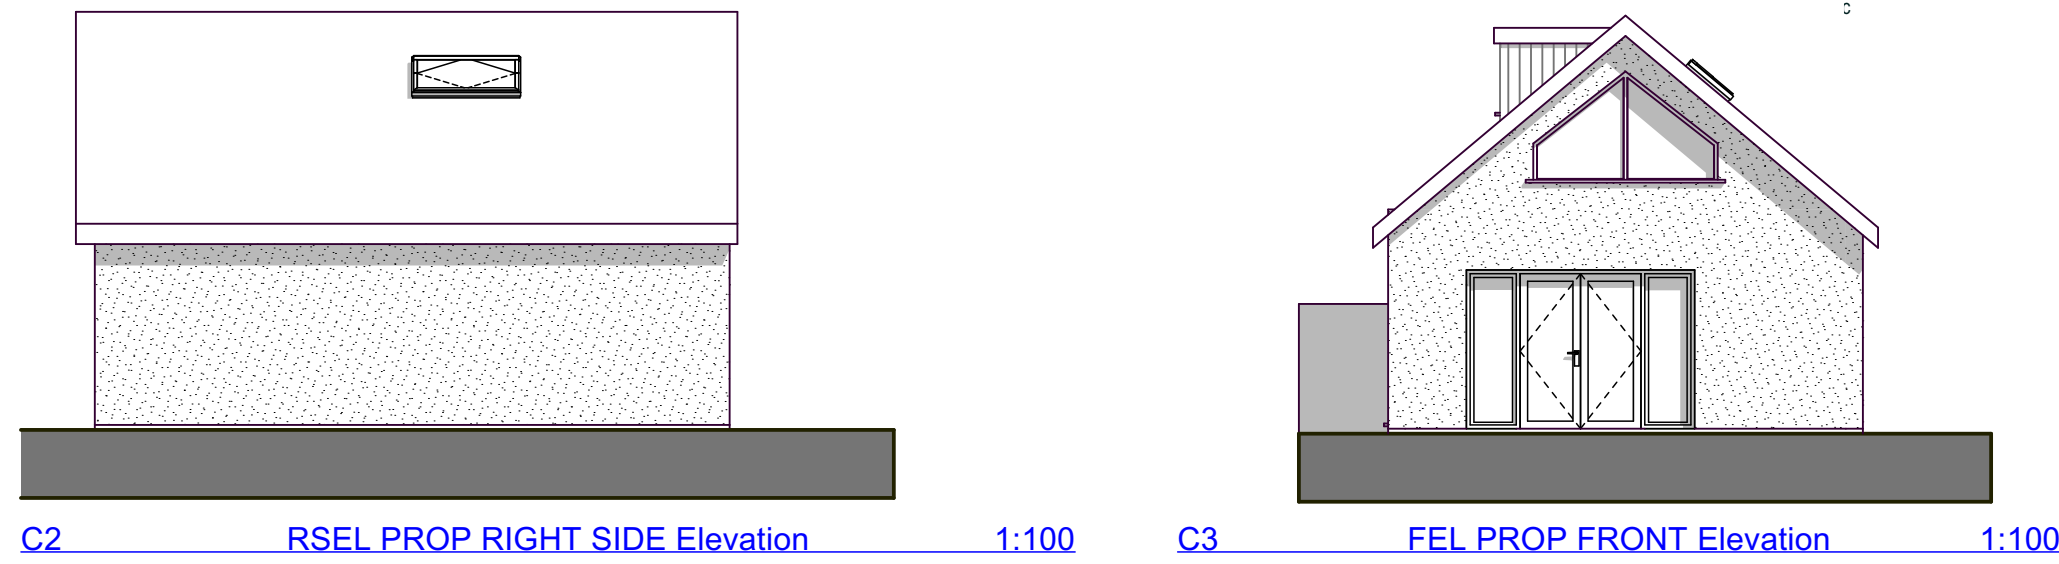

**Planning Drawing Only** ( Client must check for building Regulations/specification version, prior to commencement of work.. Tel 01253 737724 )


Sin kinson

## PROPOSED ELEVATIONS

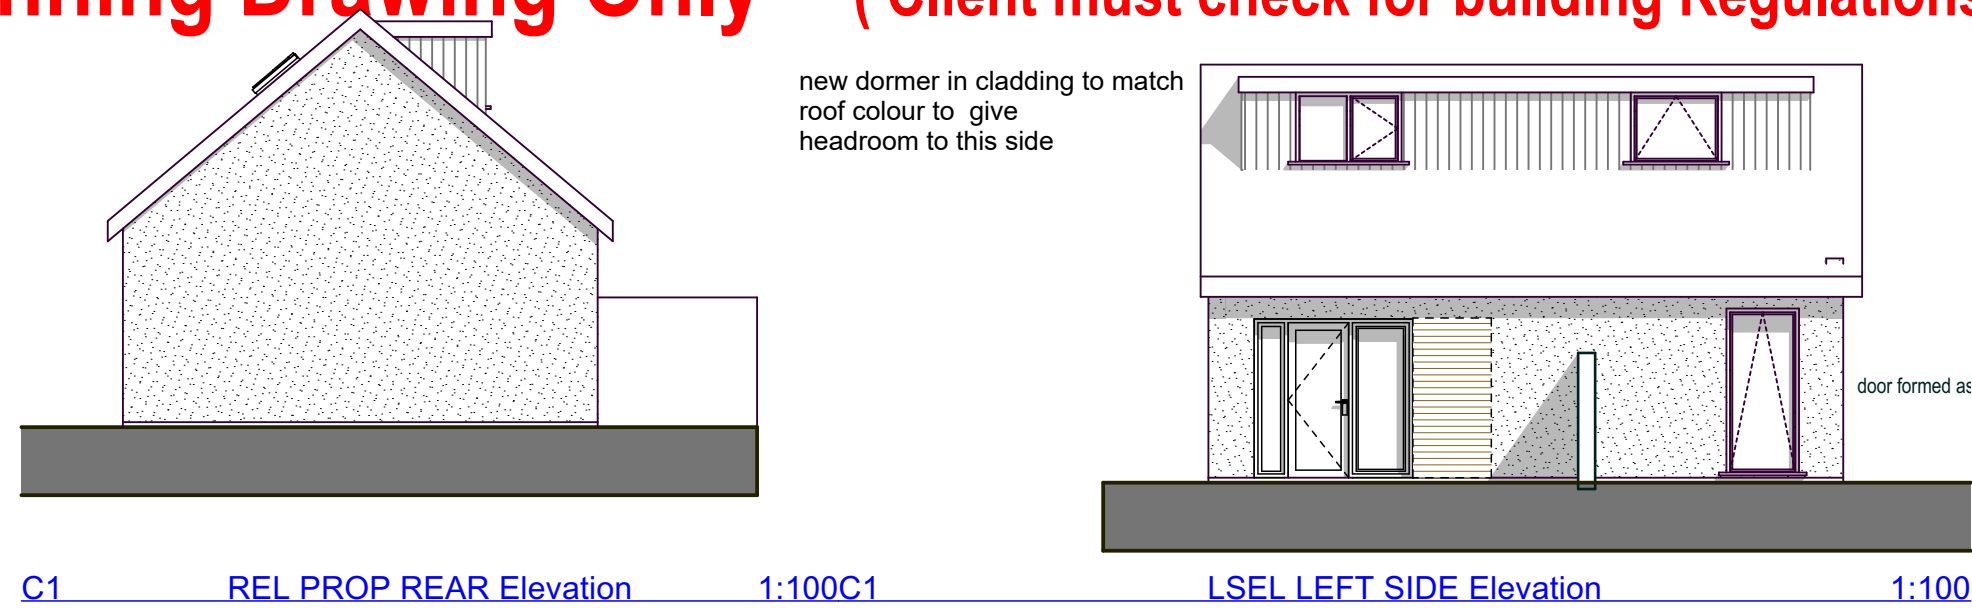

## EXISTING ELEVATIONS

Homeplan Designs

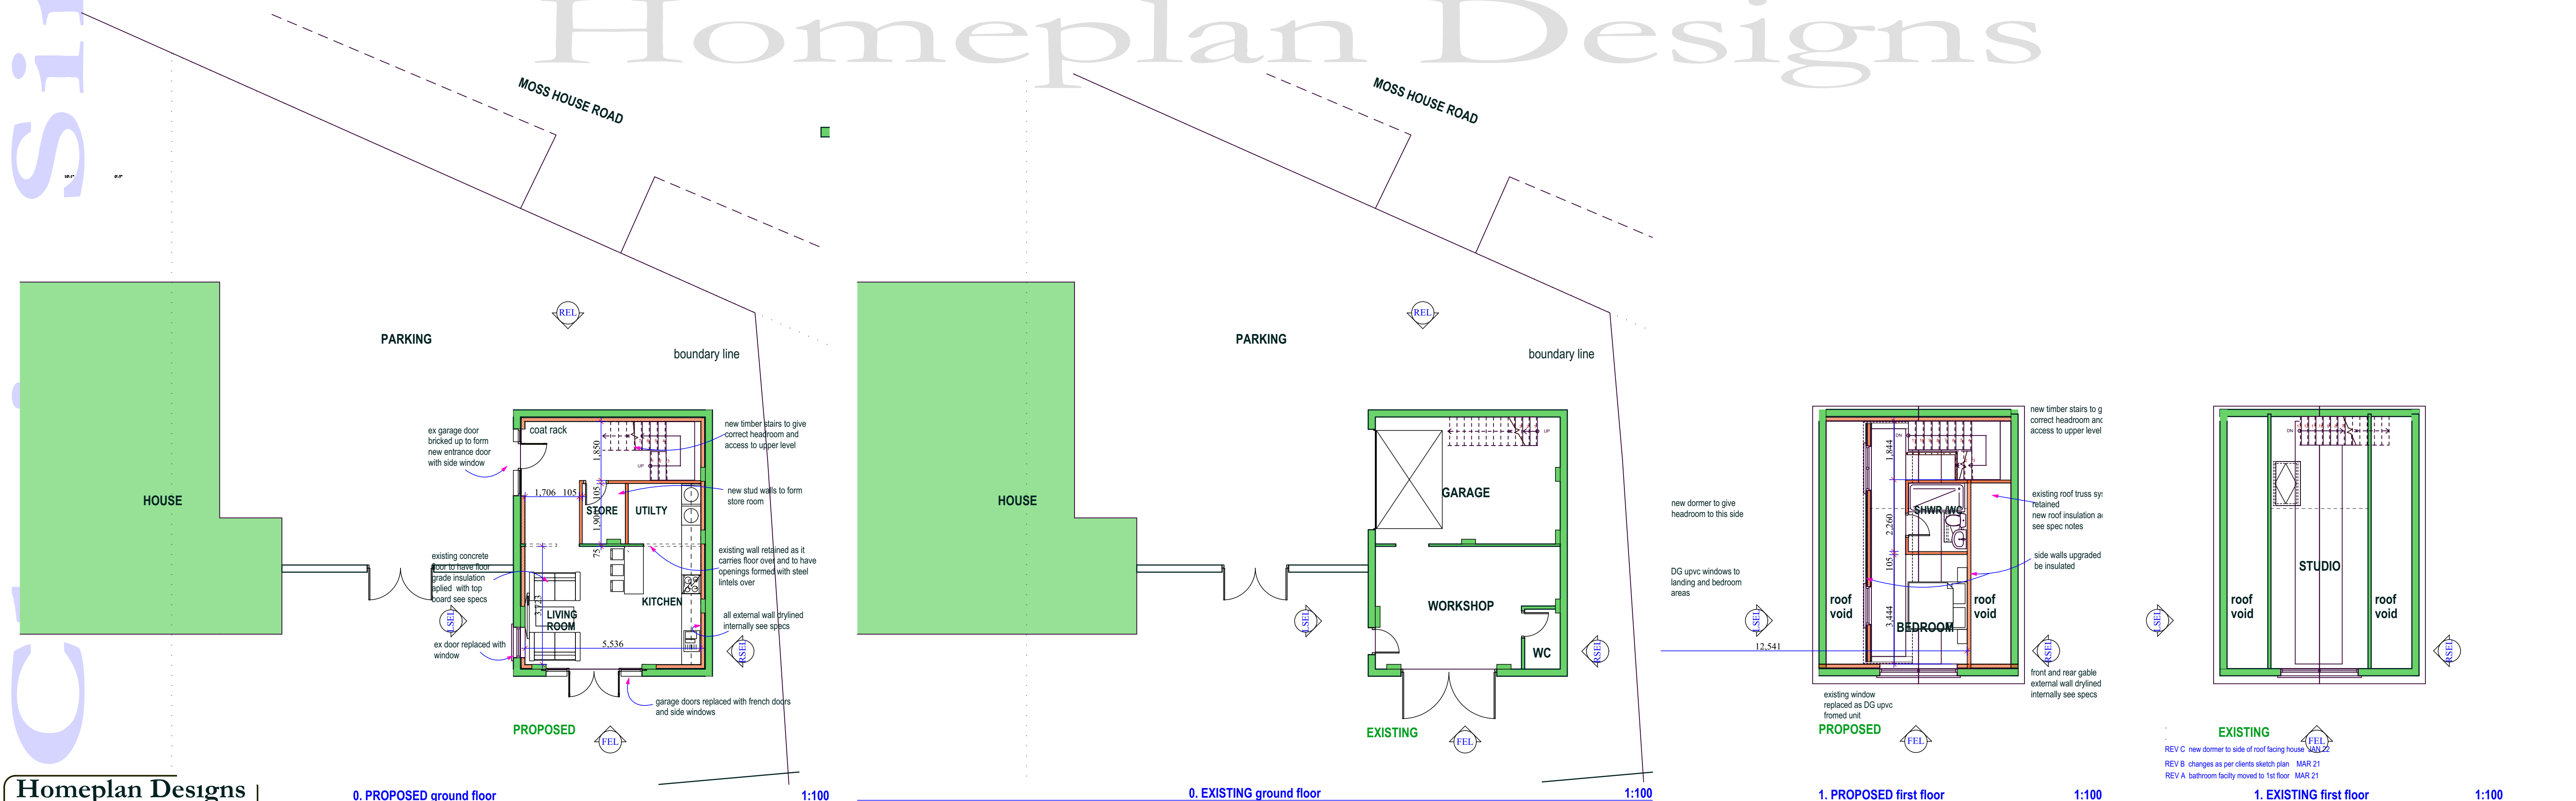

## PLANS