

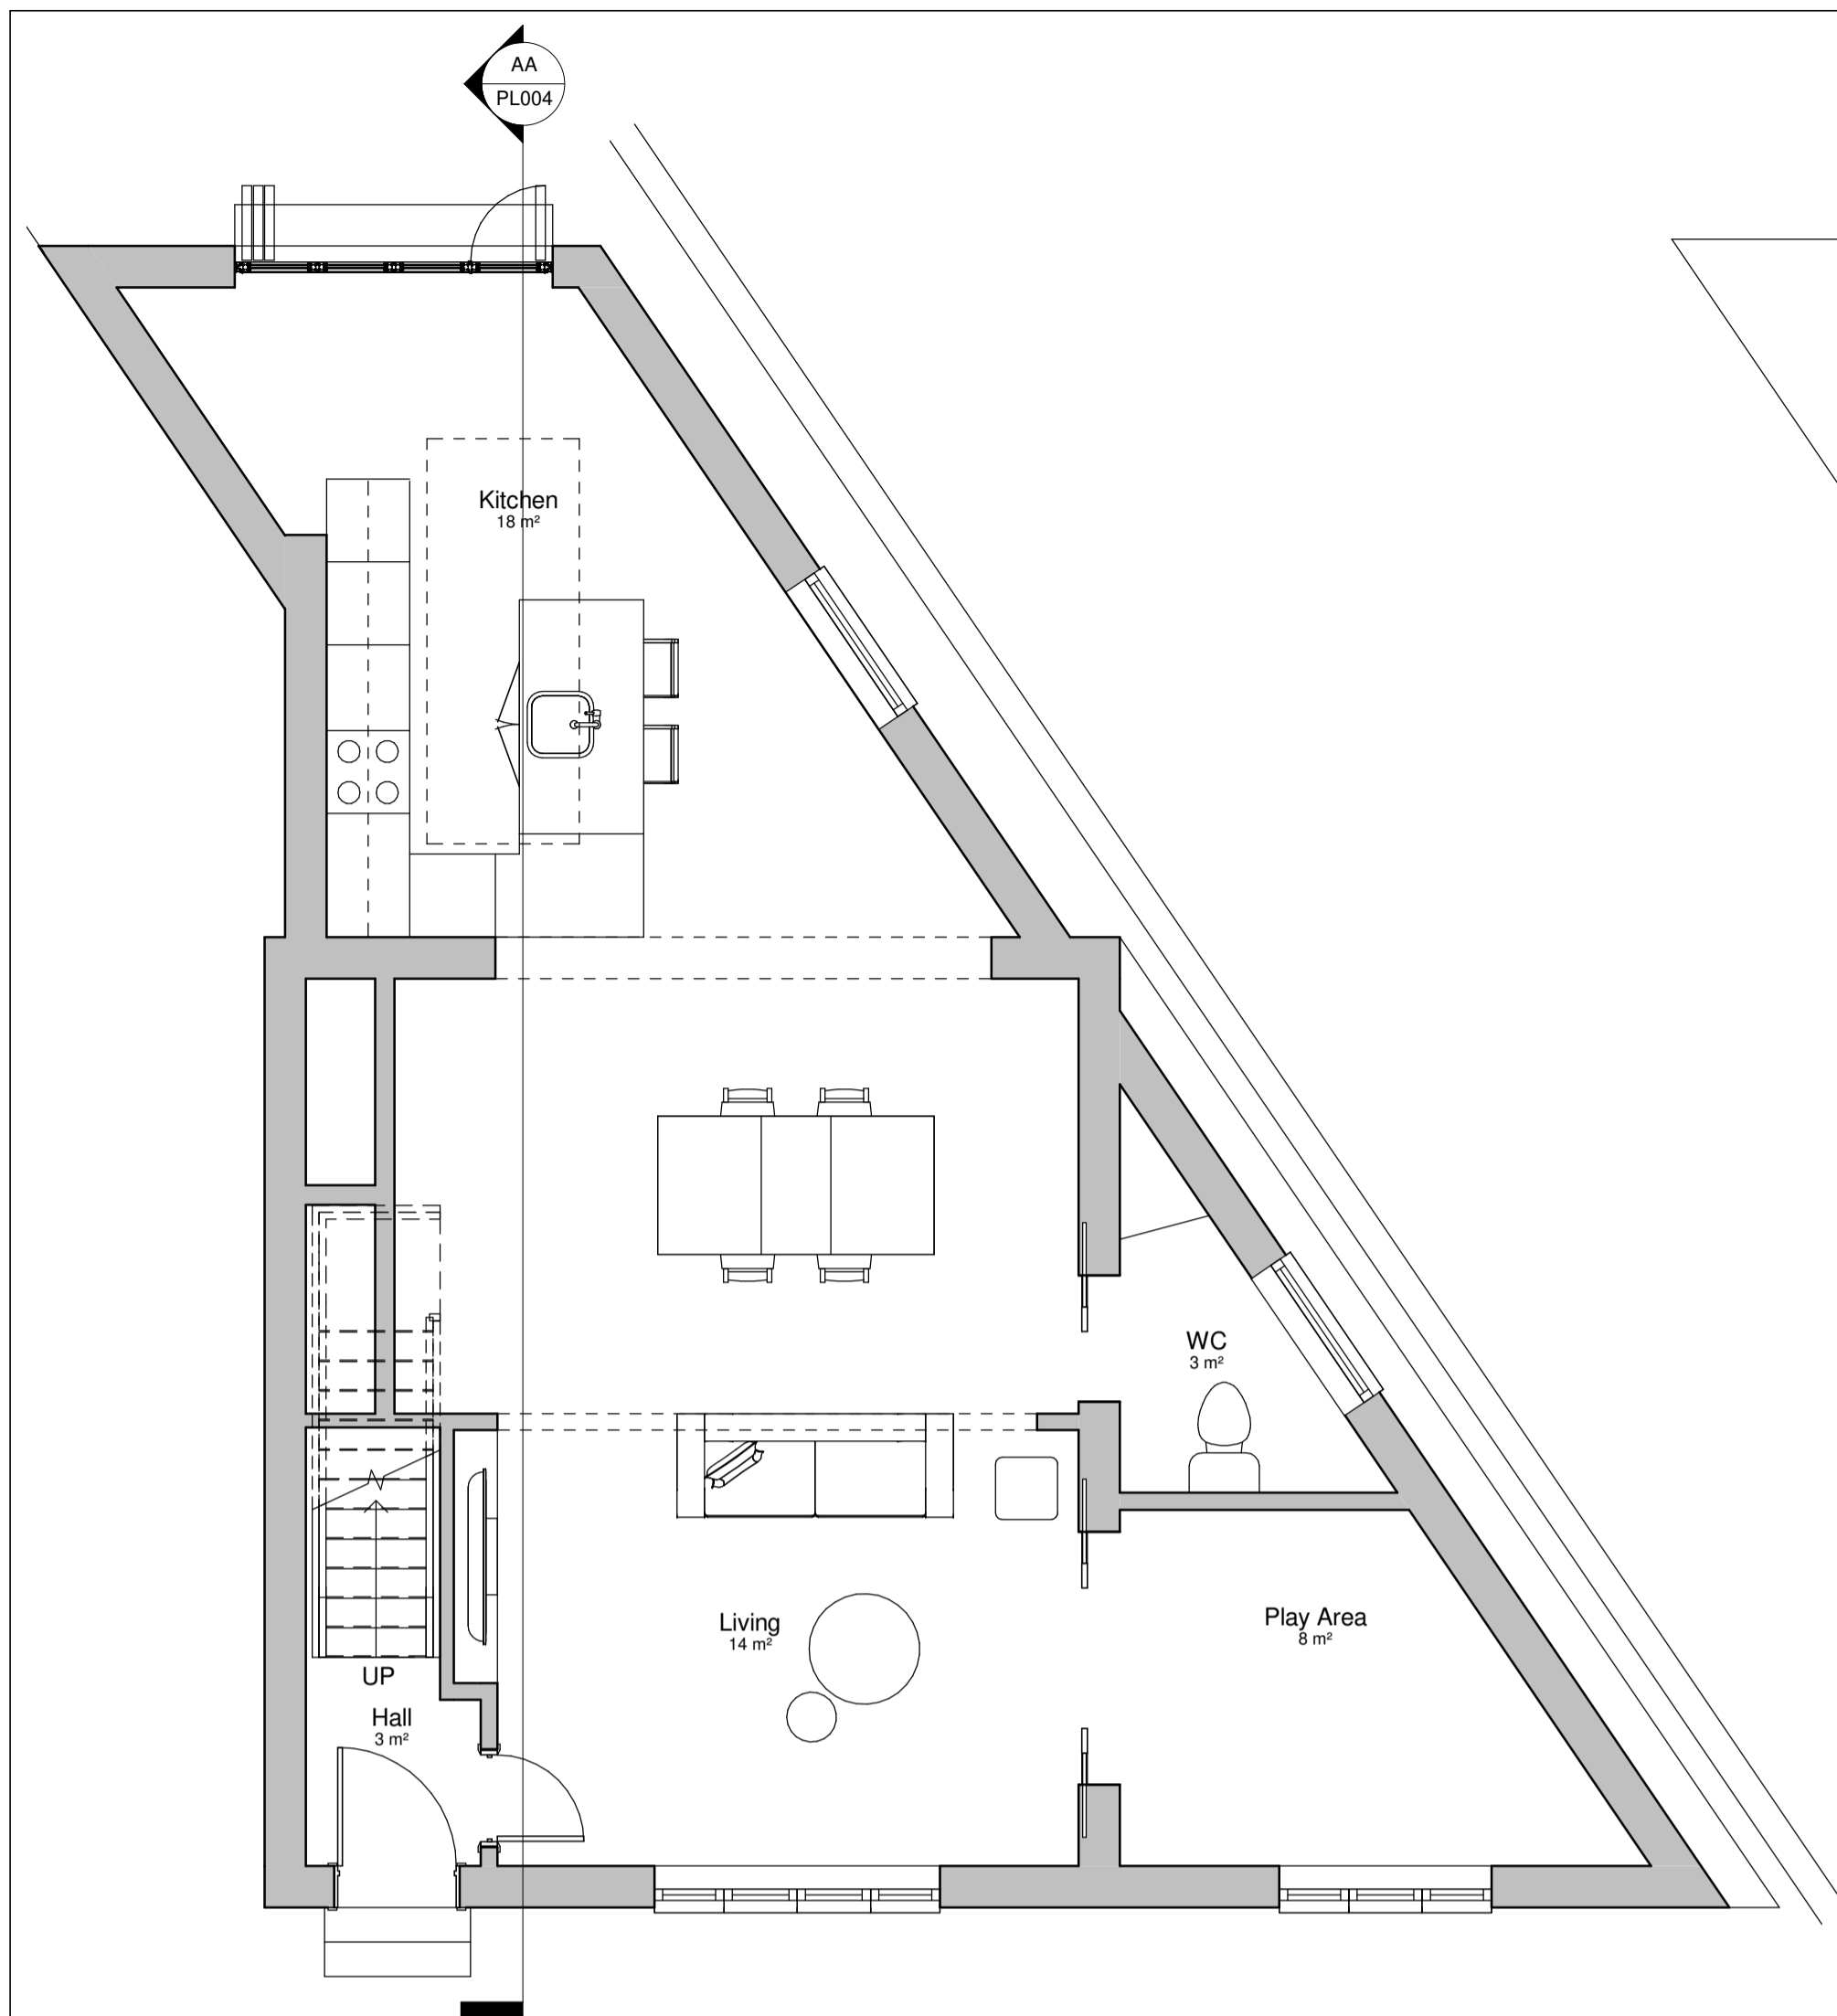


This drawing is protected under copyright

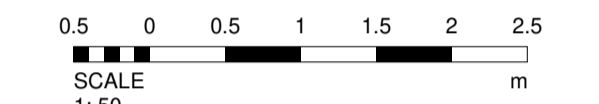

**Ground Floor**  
1 : 50

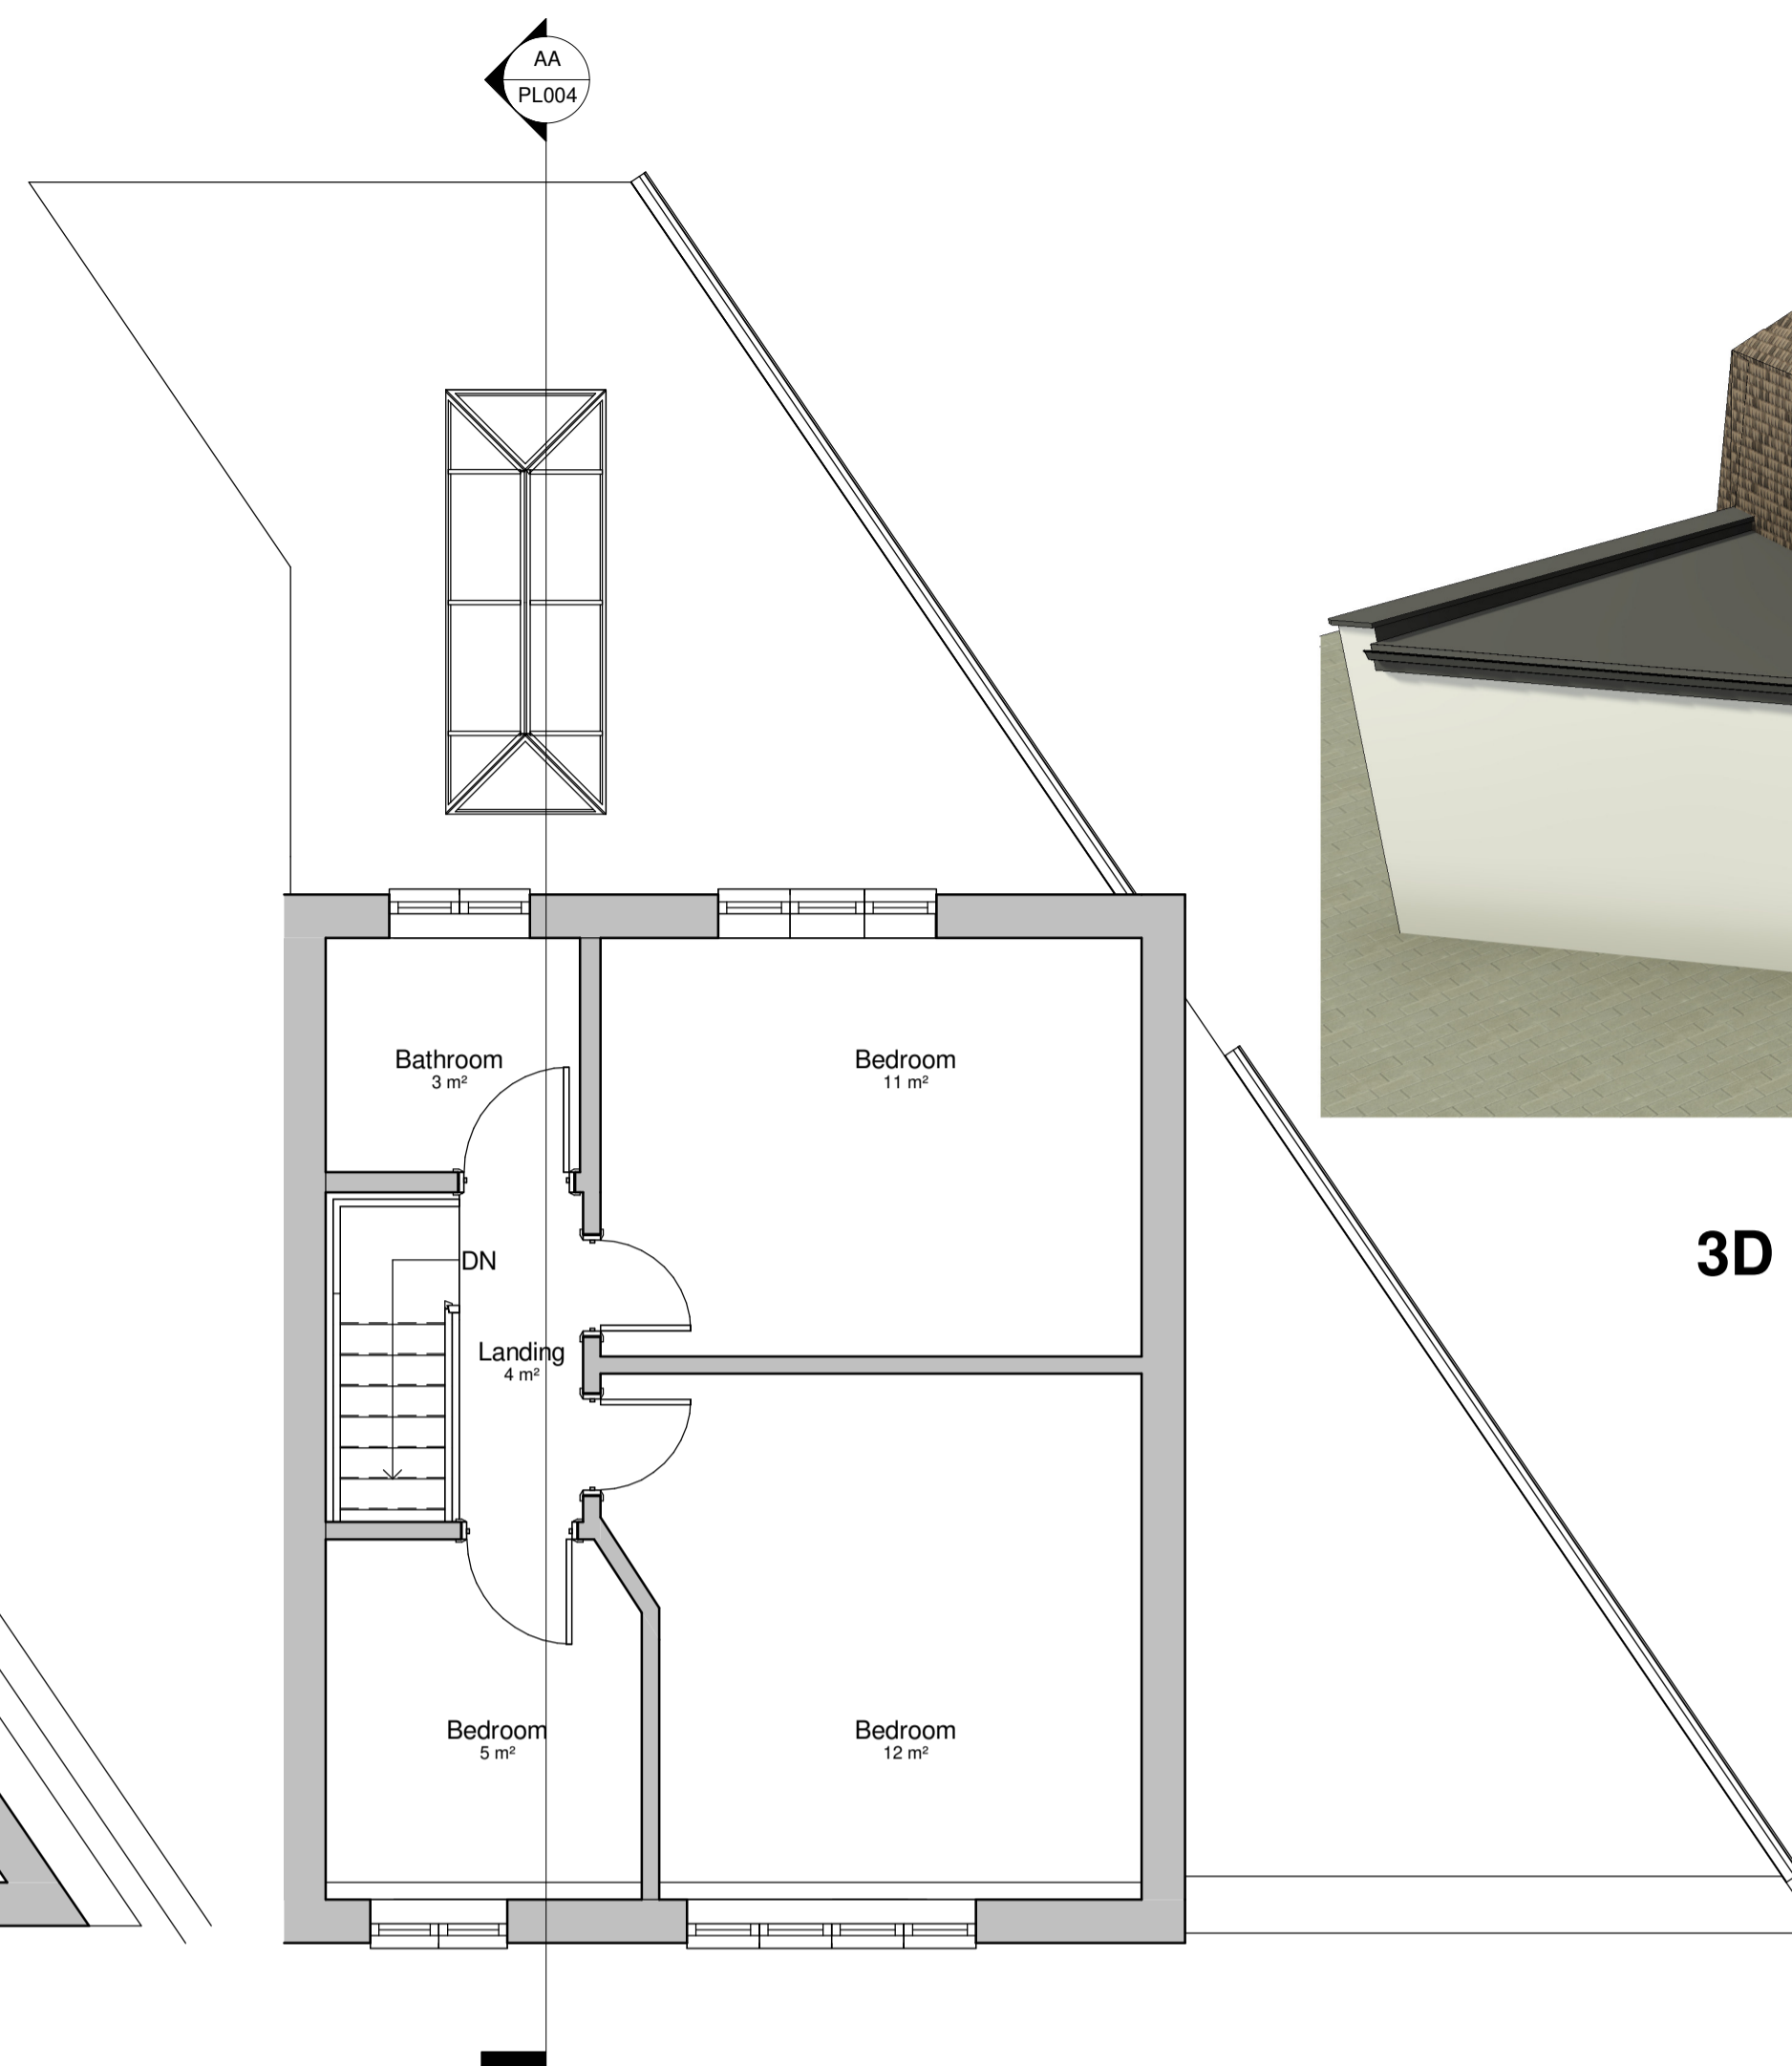

**First Floor**  
1 : 50



**3D View**



**Section AA**  
1 : 50



**3D View**

Rev	Description	Date

PROJECT  
**38 Bradbourne Vale Road, Sevenoaks**

TITLE  
**Proposed Drawing**

CLIENT  
**David & Shelley**

DRAWN BY AK	CHECKED BY AK	DATE 09/01/22
SCALE (@ A1) 1 : 50	PROJECT NUMBER 347	
DRAWING NUMBER PL004	REV A	