
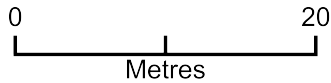


Block Plan

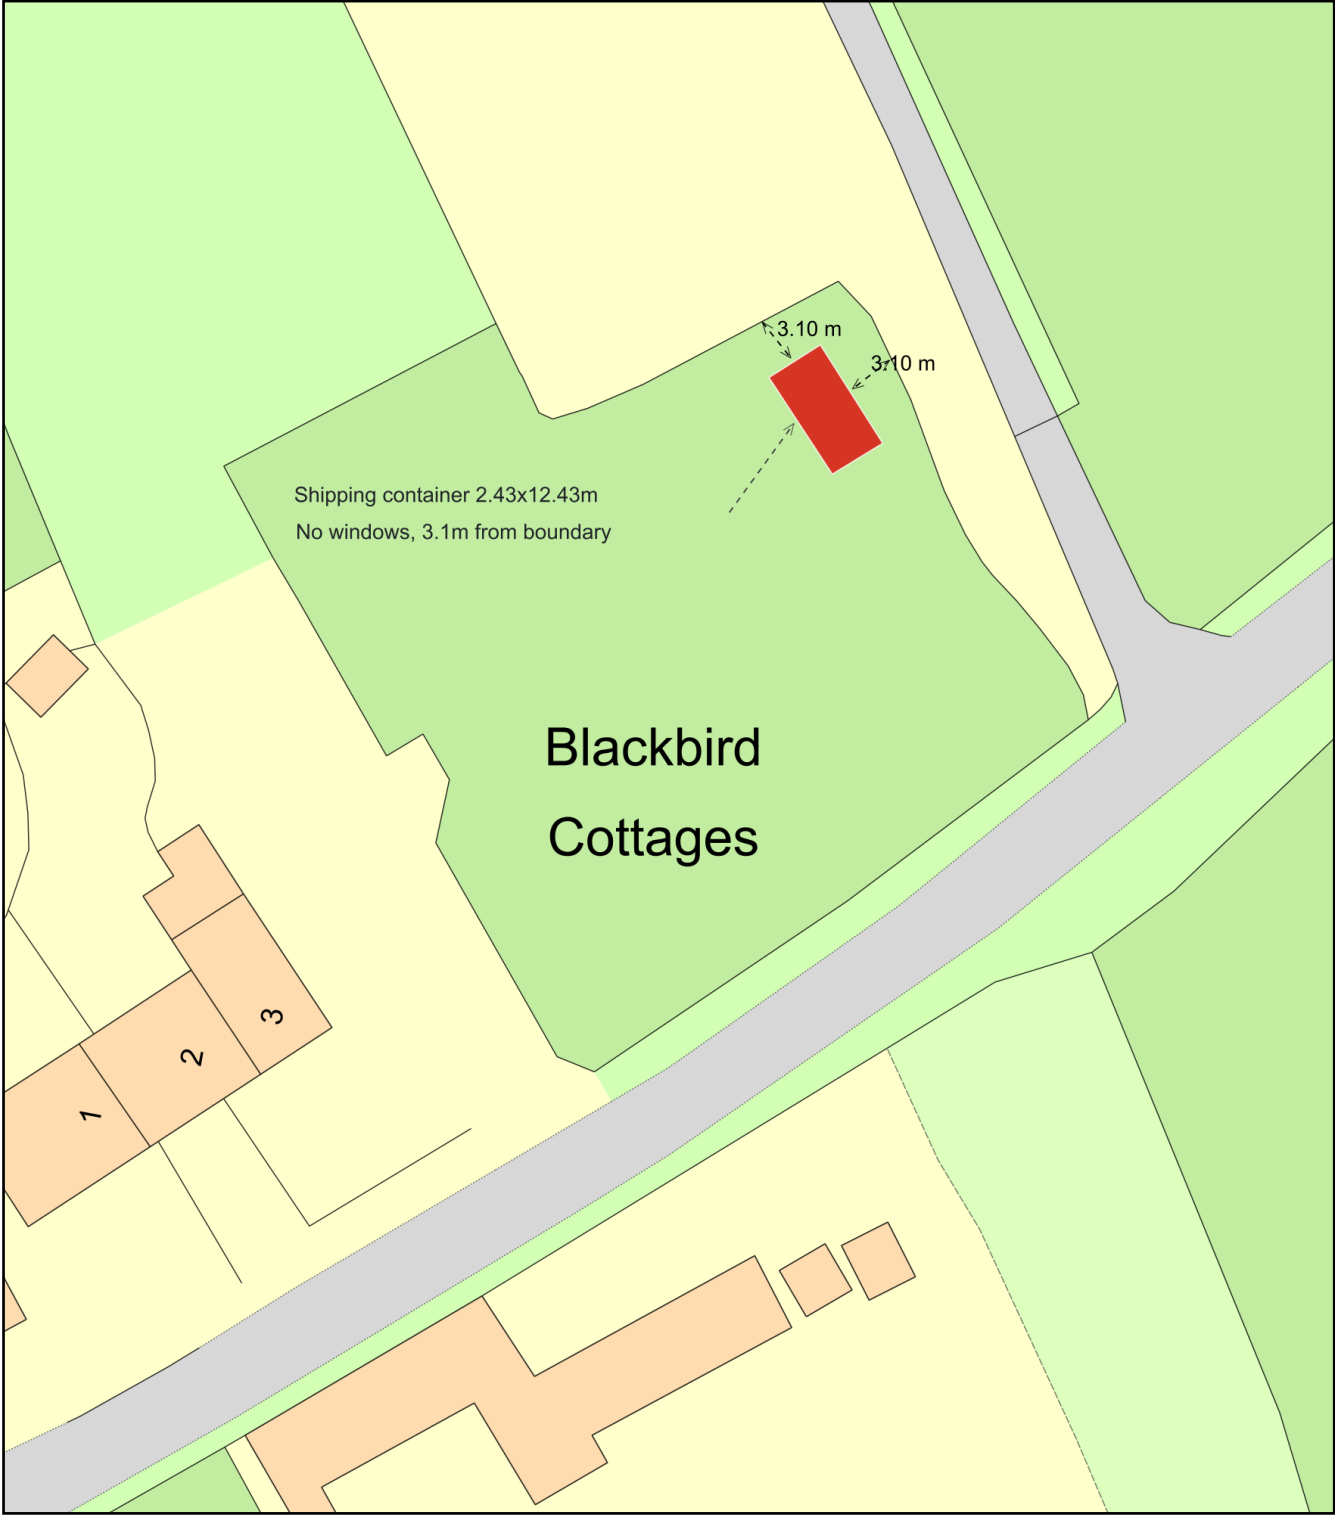

Plan Produced for: Babergh and Mid Suffolk
Date Produced: 10 Jan 2022
Plan Reference Number: TQRQM22010125151682
Scale: 1:500 @ A4