



BUILDING SURVEY - LEGEND		
WINDOW DETAIL HEIGHTS:		
FLOOR TO CILL HEIGHT	C	SUSPENDED CEILING
CILL TO HEAD OF WINDOW	CH	FALSE CEILING
CILL TO SPRING	C/S	CEILING
		SKYLIGHT
		UNSENSE
		OVERHEAD
ARCH DETAIL HEIGHTS:		FLOOR TO FLOOR HEIGHT
FLOOR TO SPRING	S	FLOOR LEVEL
FLOOR TO HEAD	H	THRESHOLD LEVEL
		BEAM LEVEL
		SOFFIT LEVEL
DRAINAGE:		SAVES LEVEL
INSPECTION COVER	IC	RIDGE LEVEL
COVER LEVEL	CL	FINISHED FLOOR LEVEL
INVERT LEVEL	IL	SLOPE UP
RAIN WATER PIPE	RWP	SLOPE UP
SOIL VENT PIPE	SVP	UP ARROW
VENT PIPE	VP	FLOOR TO CEILING HEIGHT

TOPOGRAPHICAL SURVEY - LEGEND			
BWF	Barbed Wire Fence	EP	Electricity Pole
CBF	Close Boarded Fence	ER	Earth Rod
CIF	Corrugated Iron Fence	F/B	Flow Bed
CLF	Chain Link Fence	FH	Fire Hydrant
IWF	Interwoven Fence	G	Gully
LLF	Larch Lap Fence	GV	Gas Valve
MRF	Metal Railings	H	Height
CBF	Open Board Fence	IC	Inspection Cover
PAFF	Painted Fence	KO	Keel Outlet
PRF	Post & Rail Fence	LB	Litter Bin
PWF	Post & Wire Fence	LP	Lamp Post
R/W	Retaining Wall	MH	Manhole
WMF	Wire Mesh Fence	Mkr	Marker
		NP	Name Plate
BL	Bed Level	OH	Overhead
CL	Cover Level	P	Post
EL	Eaves Level	PE	Pipe
FL	Floor Level	RE	Rodding Eye
IL	Invert Level	RS	Road Sign
RL	Ridge Level	RWP	Rainwater Pipe
ToW	Top of Wall Level	SC	Stop Cock
B	Boltard	SV	Stop Valve
BT	British Telecom	TP	Telegraph Pole
CATV	Cable Television	TS	Traffic Signal
CT	Cabinet	UTL	Unable To Lift
DP	Down Pipe	WM	Water Meter
ELEC	Electricity	WO	Wash Out

Leveling:  
All Levels are related to TBM Value: 10.00m situated on threshold to front entrance door (W side of house) as shown on plan.

North Point is indicative only.


All dimensions to be verified prior to development works.

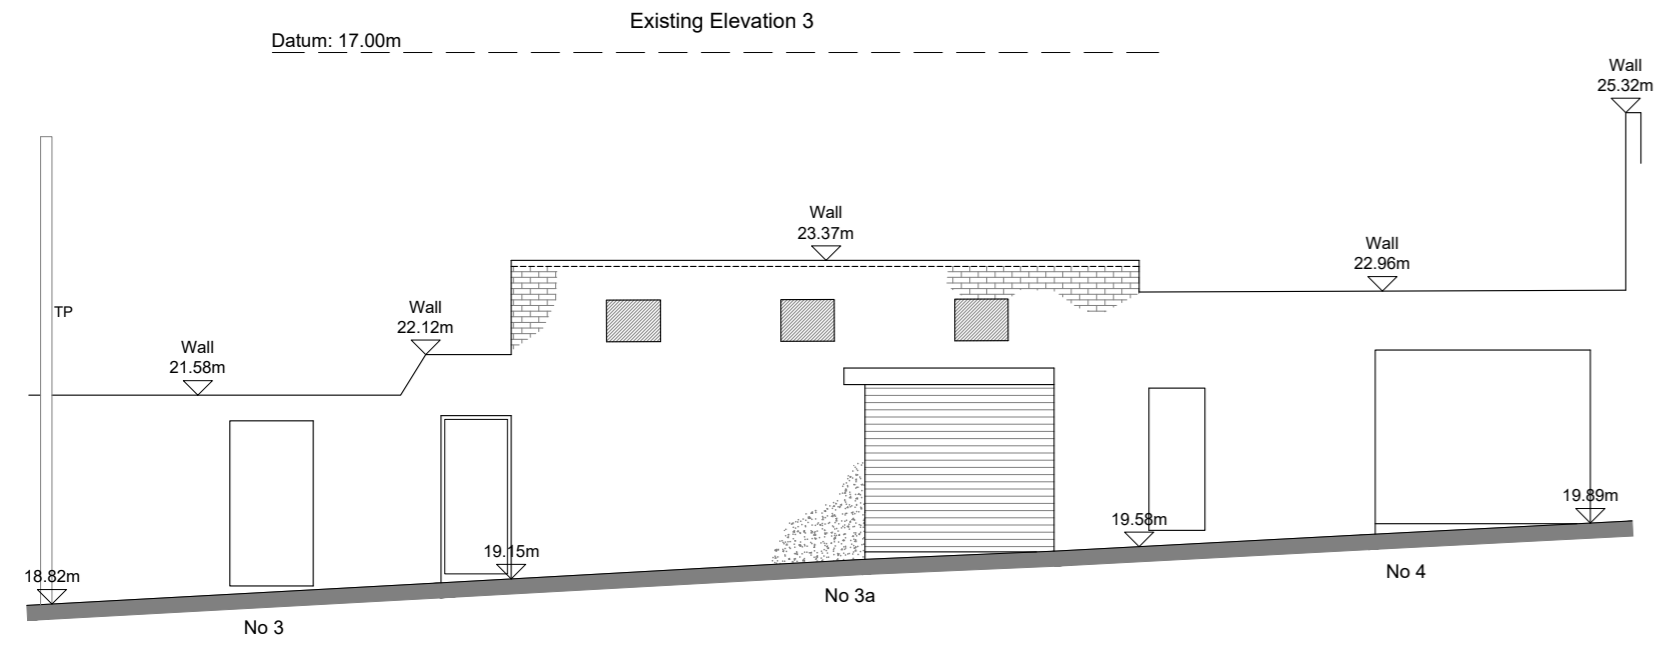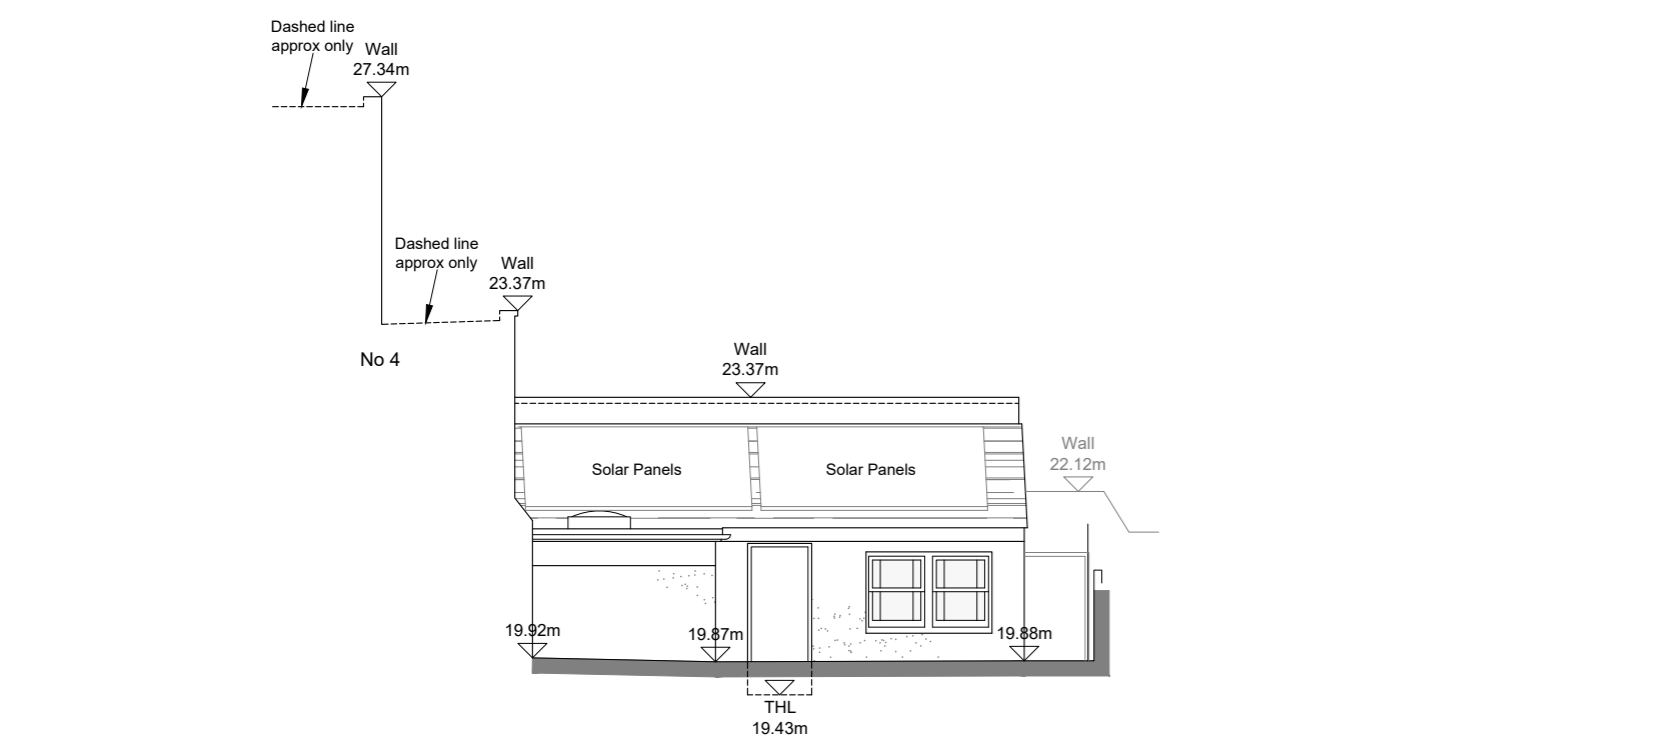

Existing Elevation 4 (Clifton Hill)  
Datum: 17.00m



Existing Elevation 2  
Datum: 17.00m

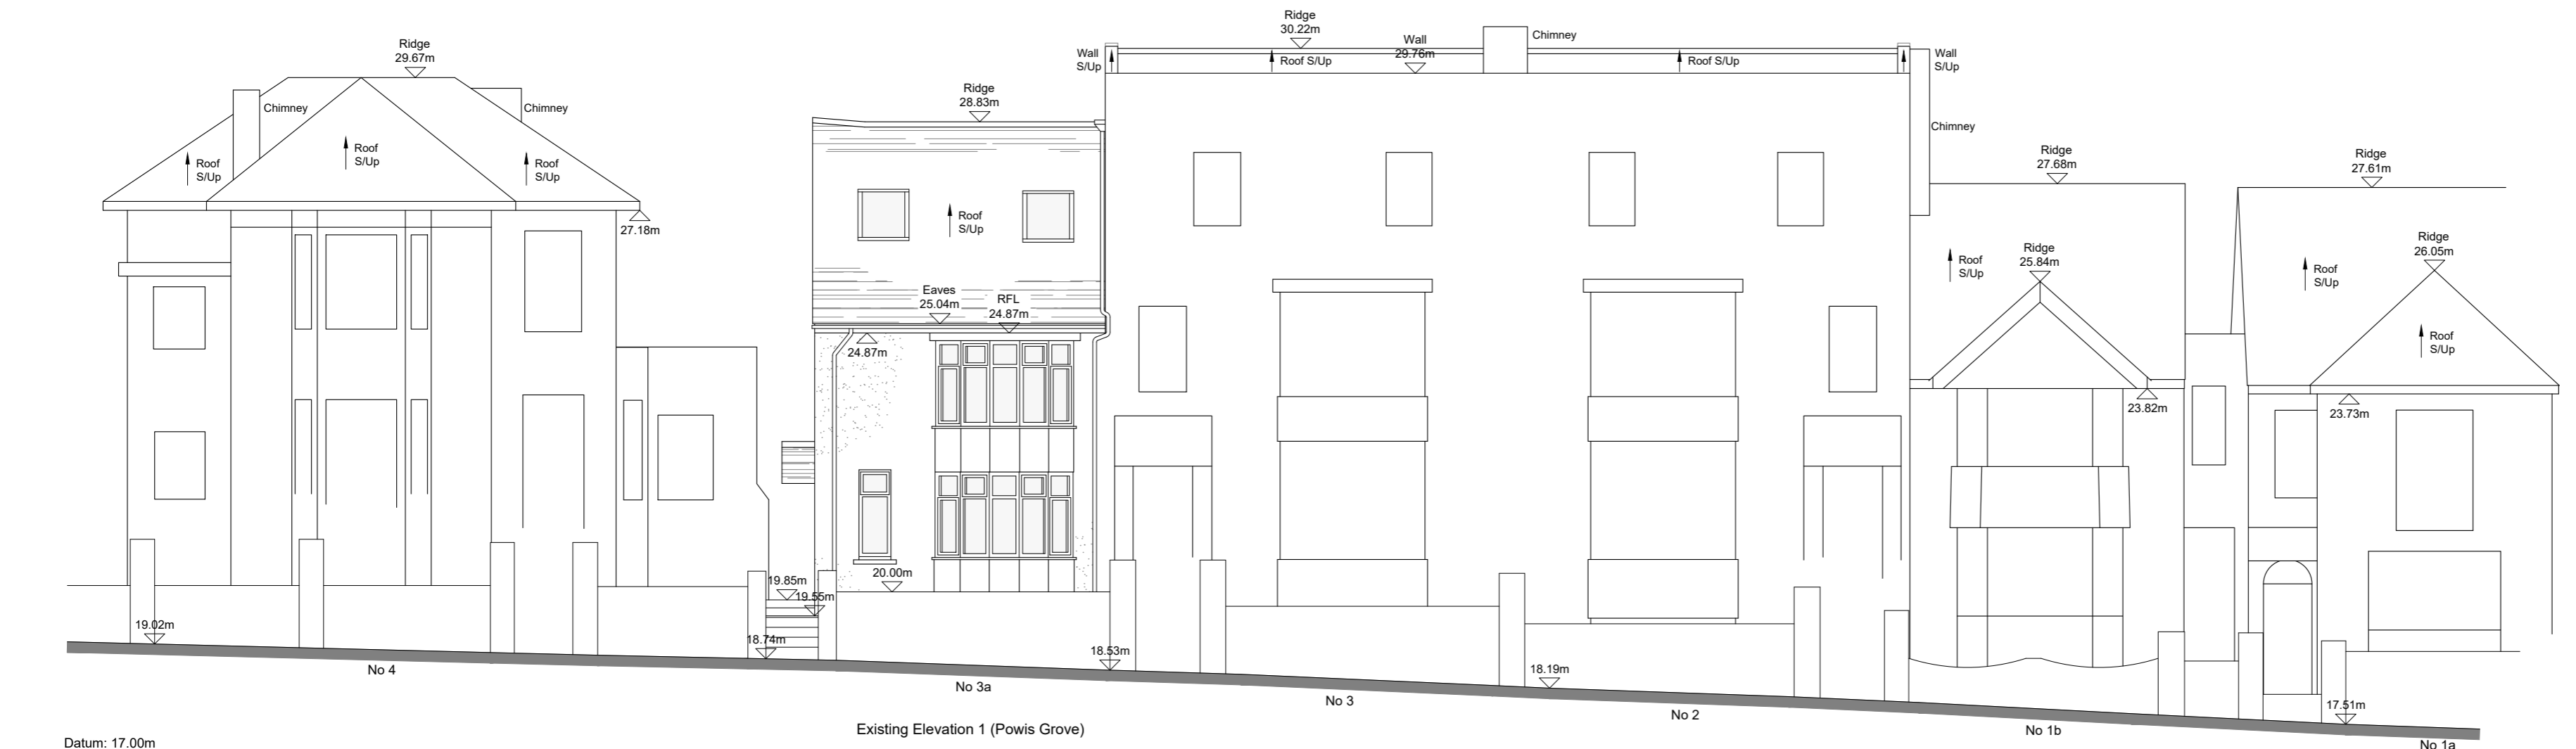

Existing Elevation 1 (Powis Grove)  
Datum: 17.00m



Contact us:  
mob: +44 (0) 7786 952804  
mob: +44 (0) 7880 984831  
email: info@perceptumdesign.co.uk  
website: www.perceptumdesign.co.uk

Project:  
**3a Powis Grove**  
Brighton  
Existing Elevations

Client:  
**Dr I Tzampazis**  
3a Powis Grove  
Brighton  
BN1 3HF

Date: July 2021	Drawn: SJB	Checked: CIP
Scale: 1:100 @ A2		
Project No: PD/368/SE	Drawing No: PD/368/SE/04	Revision:

