


DWG NO: EC/2022/002

WDC PLANNING
Ref
Officer
17 JAN 2022
SCANNED
CC OR PD MA
PRE GEN DIS

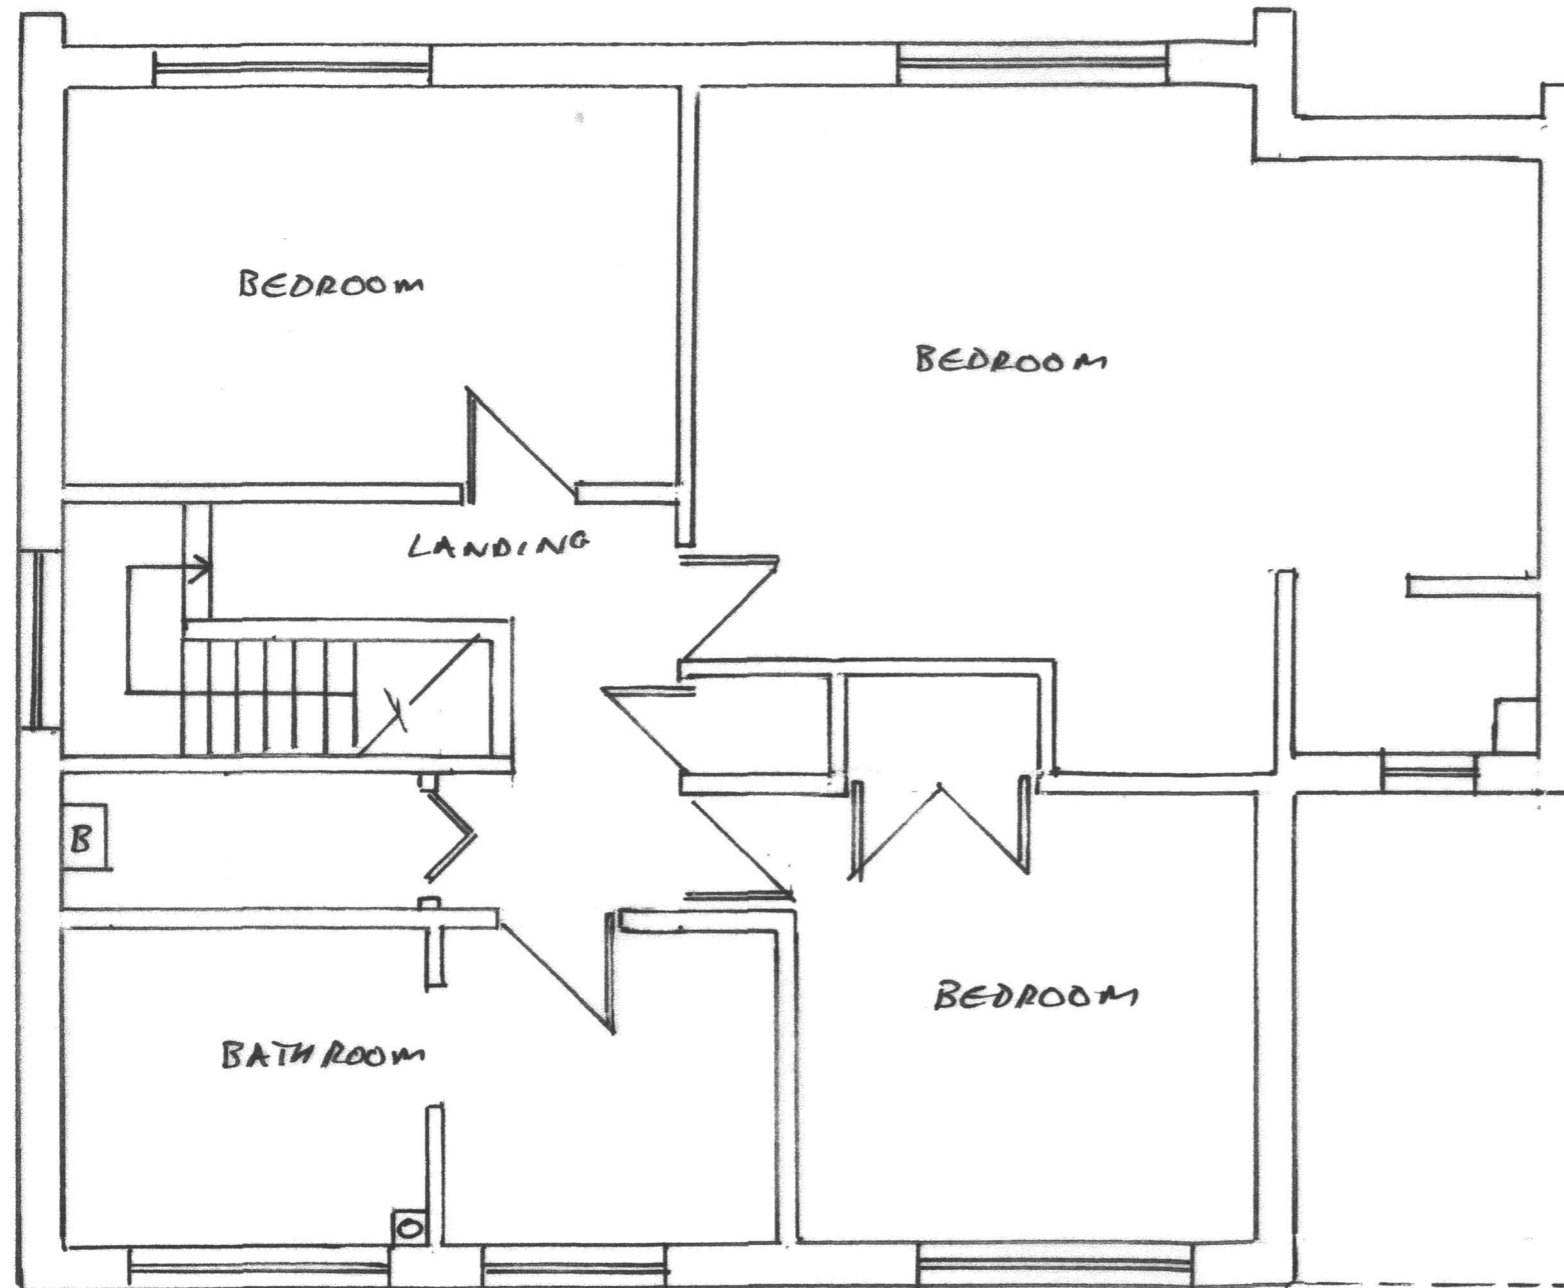

EXISTING FIRST FLOOR 1:50