


0 1 2 3 4 5m

DWG NO: EC/2022/004

WDC PLANNING
Ref
Officer
17 JAN 2022
SCANNED
CC OR PD MA
PRE GEN DIS

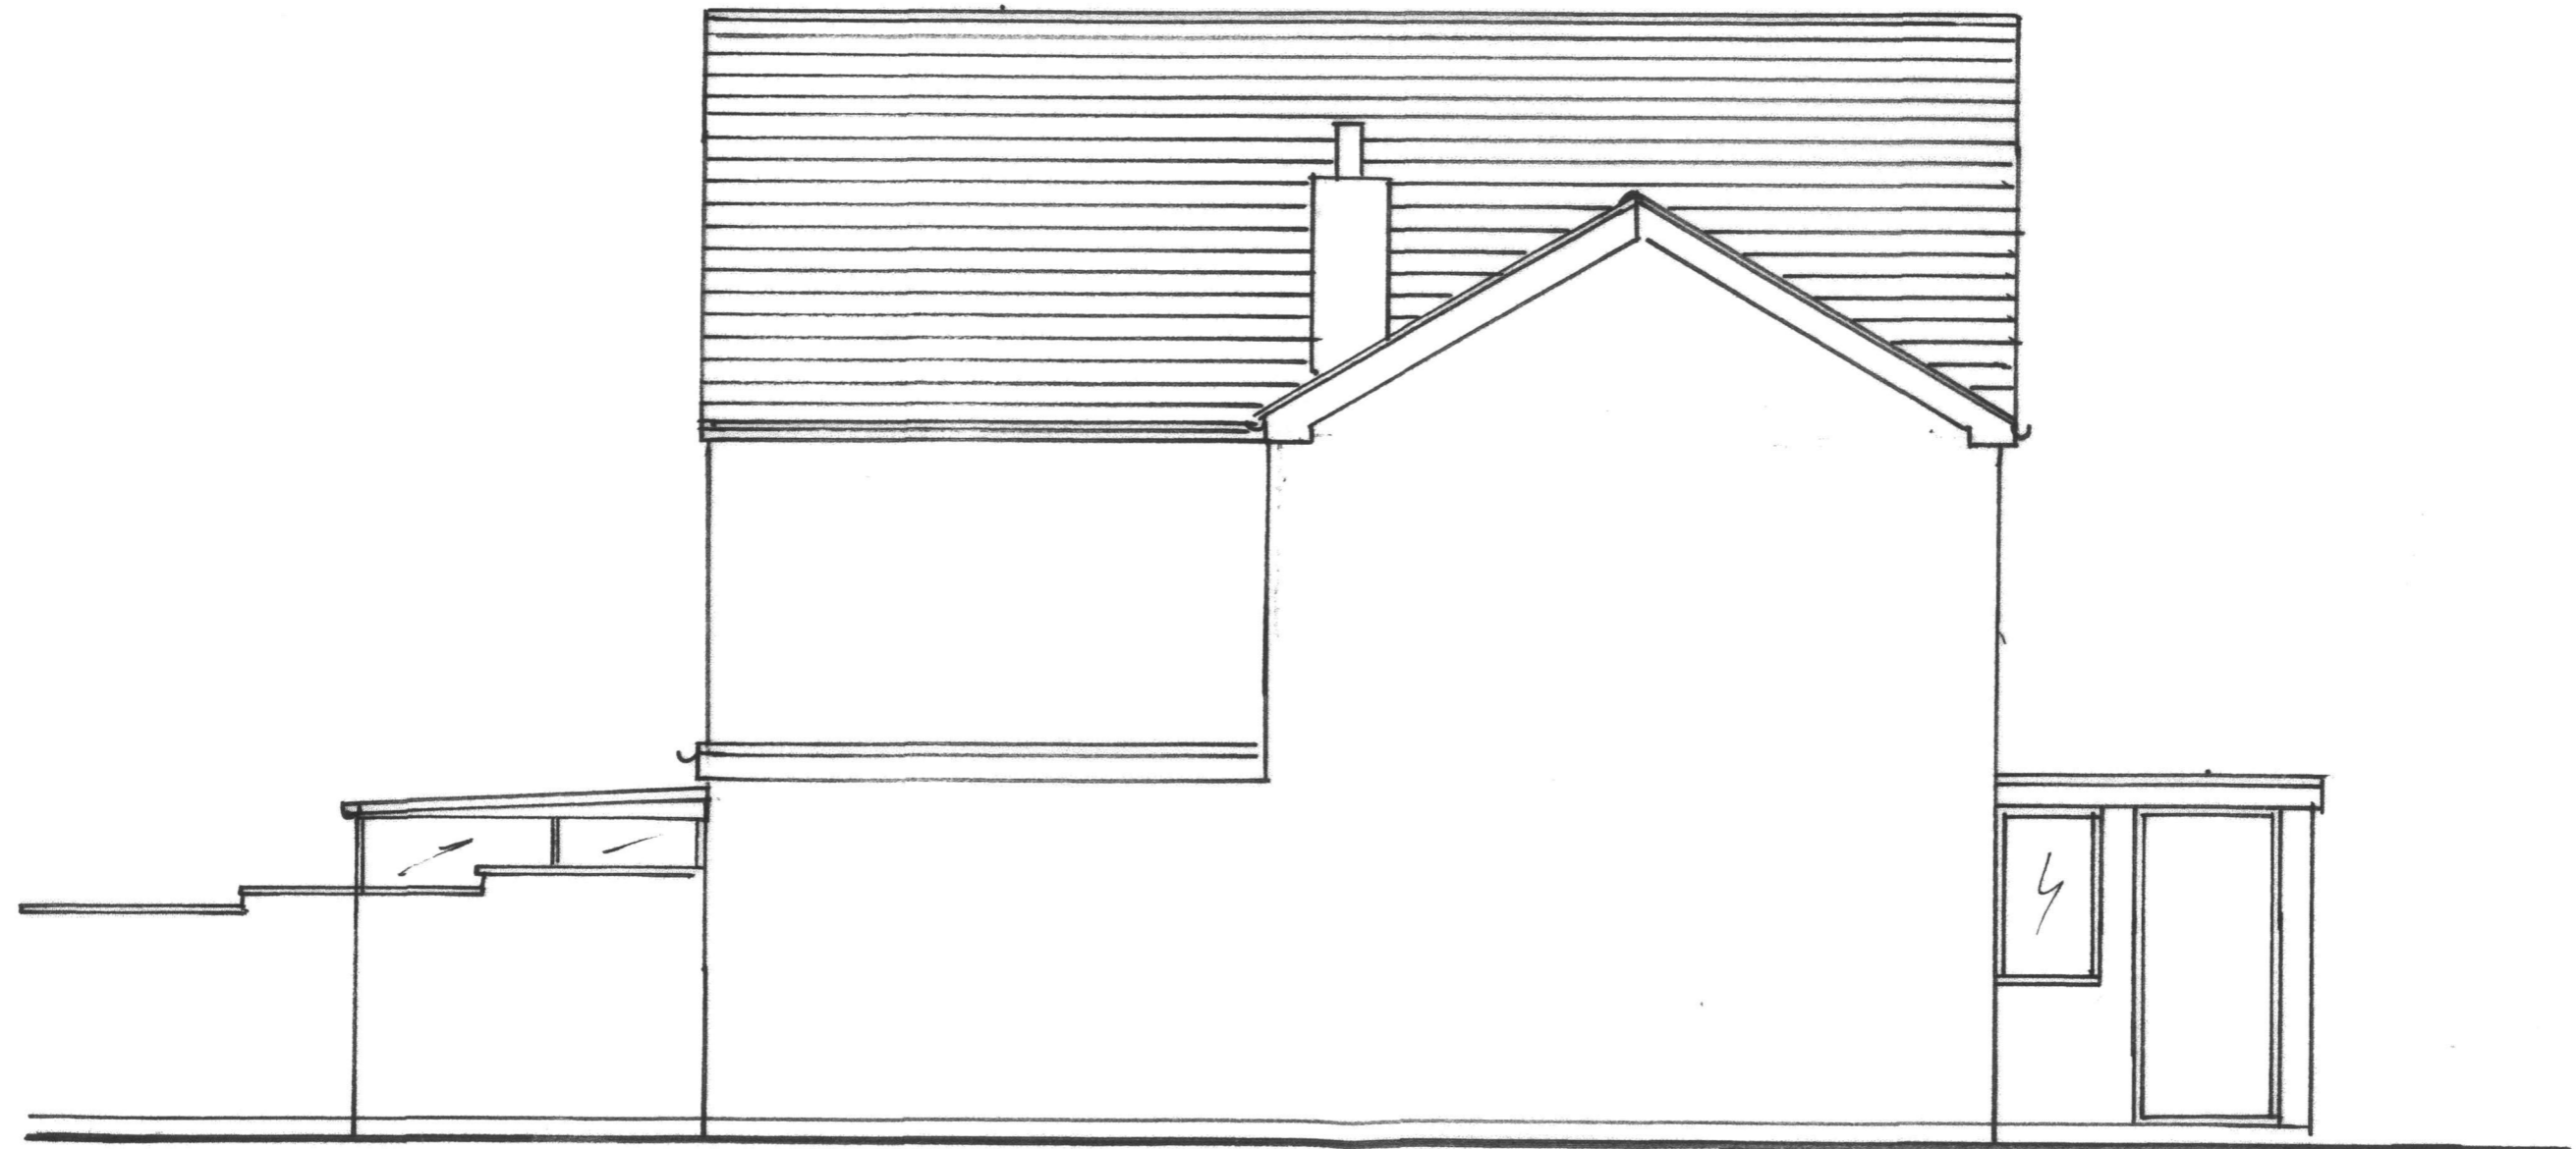

EXISTING SIDE ELEVATION 1:50