


10 ELAN CLOSE
 LEAMINGTON SPA
 CV32 7BX
 PROPOSED TWO-STOREY
 REAR ADDITION

 FOR: MR D LAWLEY
 SCALE: 1:50
 DRAWN: DECEMBER 2021

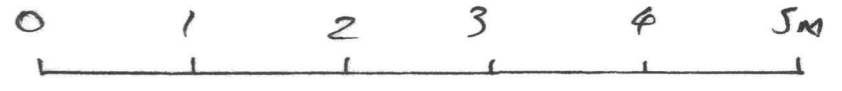

DWG NO: EC/2022/001

WDC PLANNING
Ref
Officer
17 JAN 2022
SCANNED
CC OR PD MA
PRE GEN DIS

EXISTING GROUND FLOOR 1:50