


DWG NO: EC/2022/008

WDC PLANNING
Ref
Officer
17 JAN 2022
SCANNED
CC OR PD MA
PRE GEN DIS

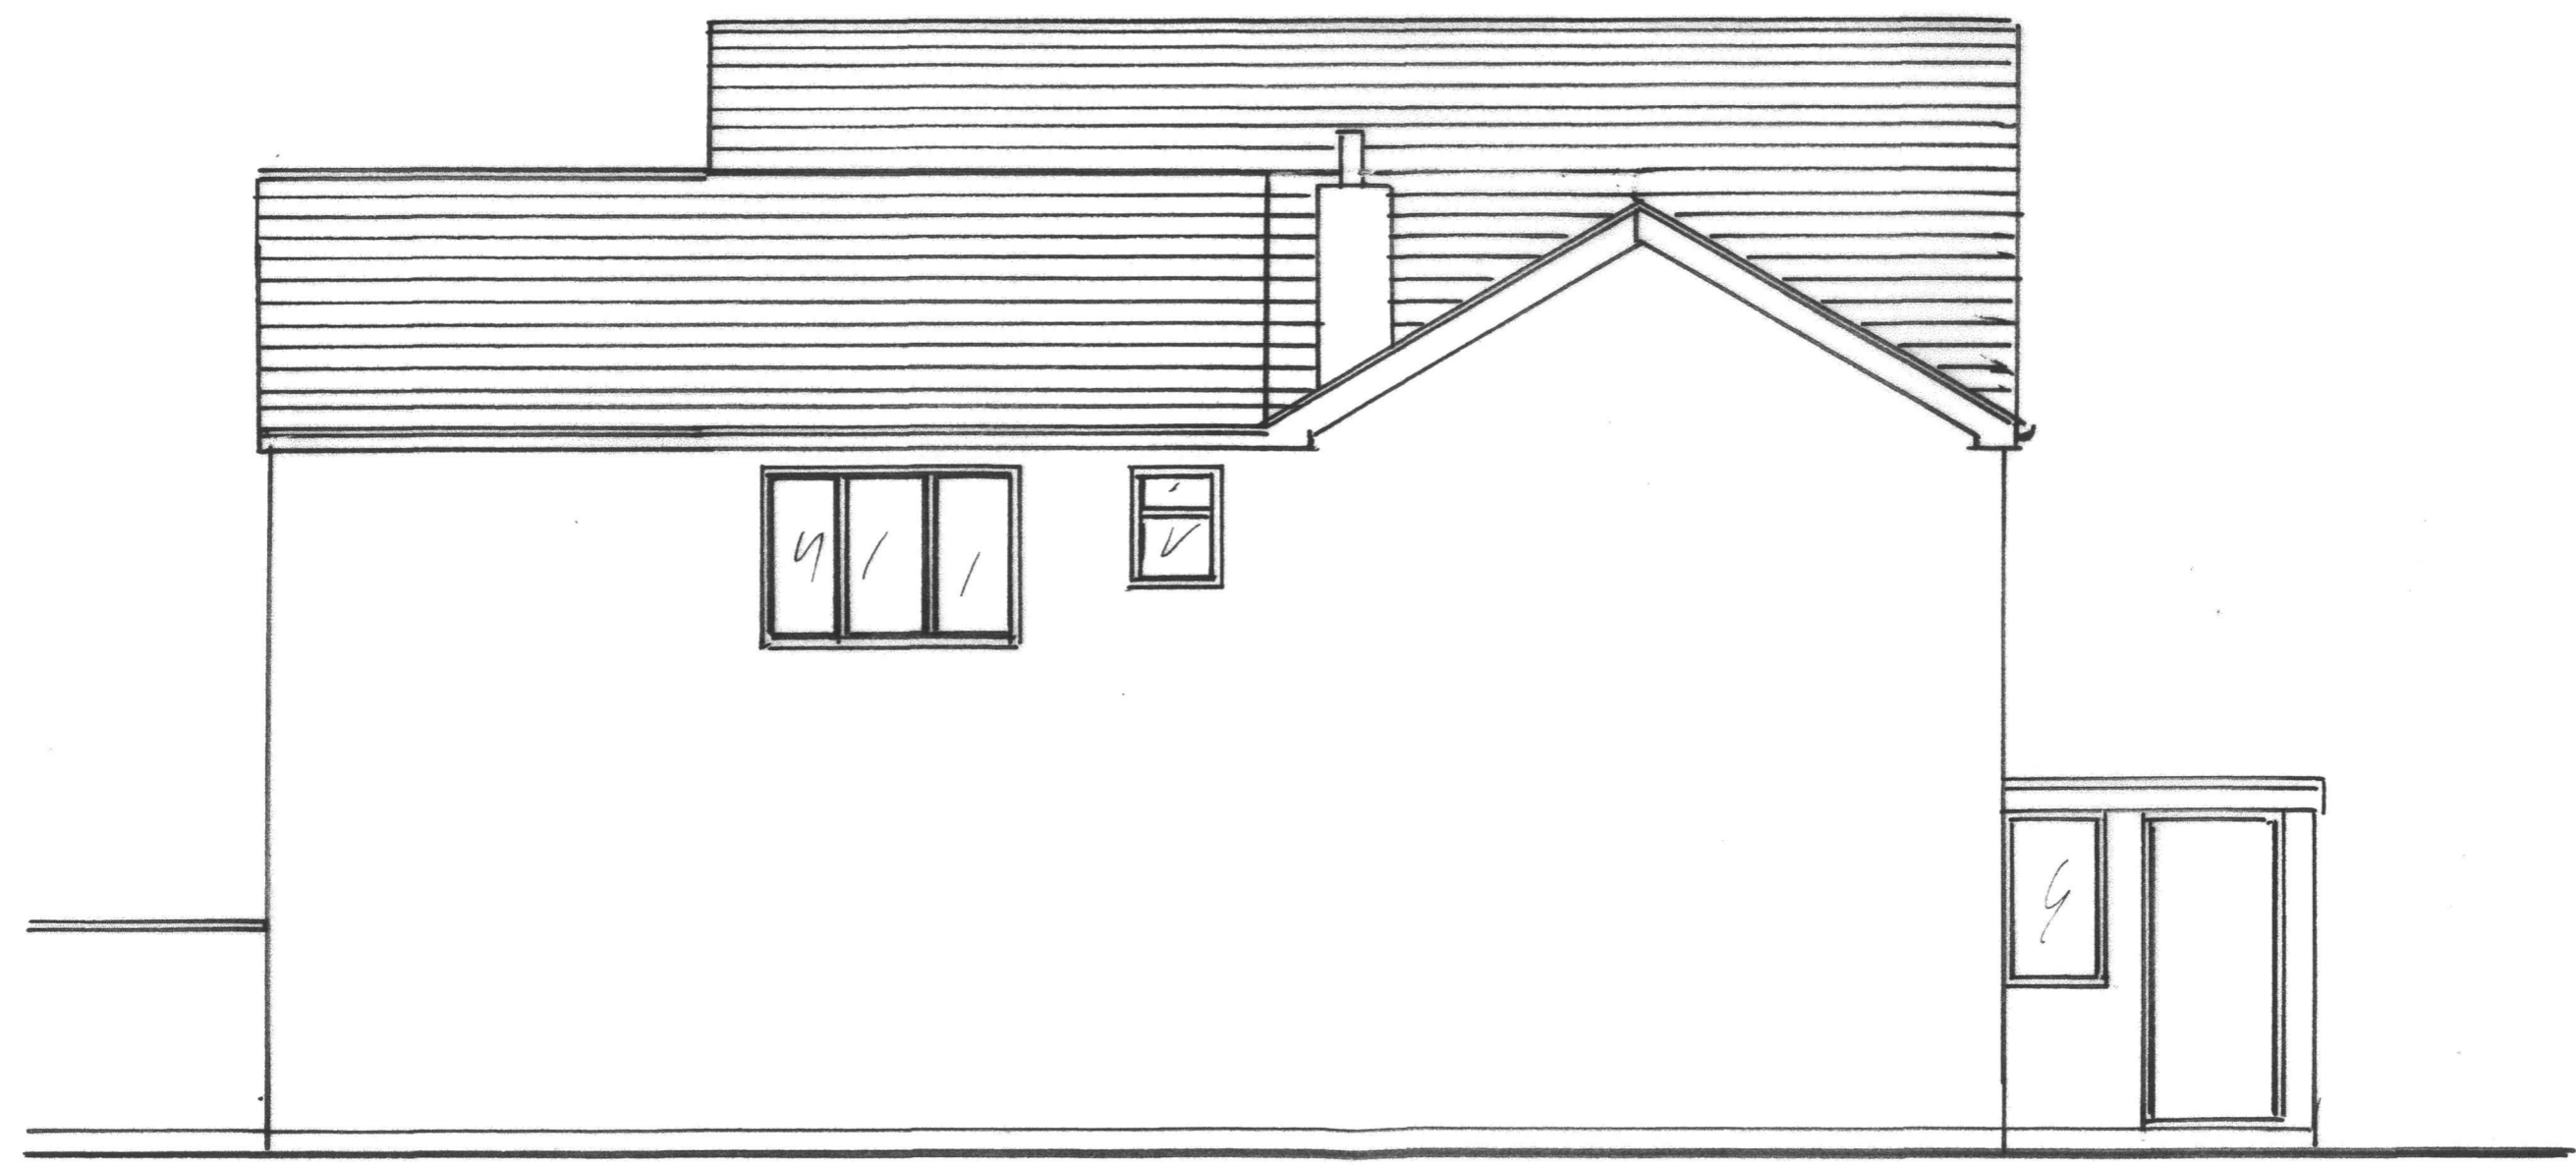

PROPOSED SIDE ELEVATION 1:50