




North West Elevation

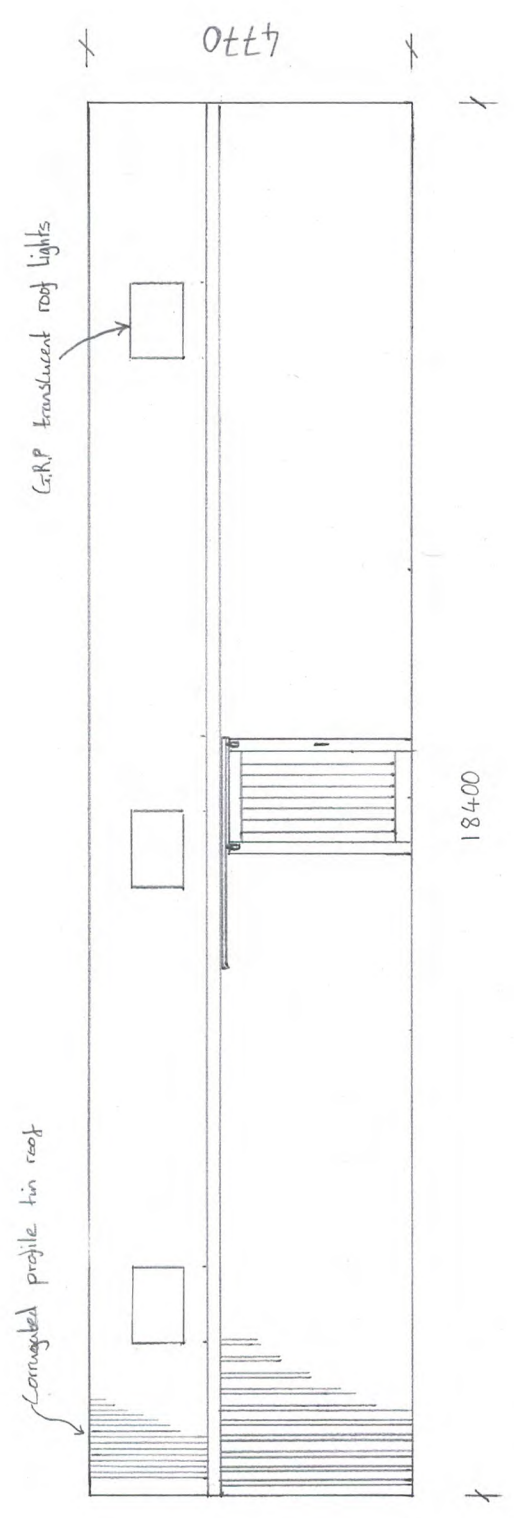


South East Elevation

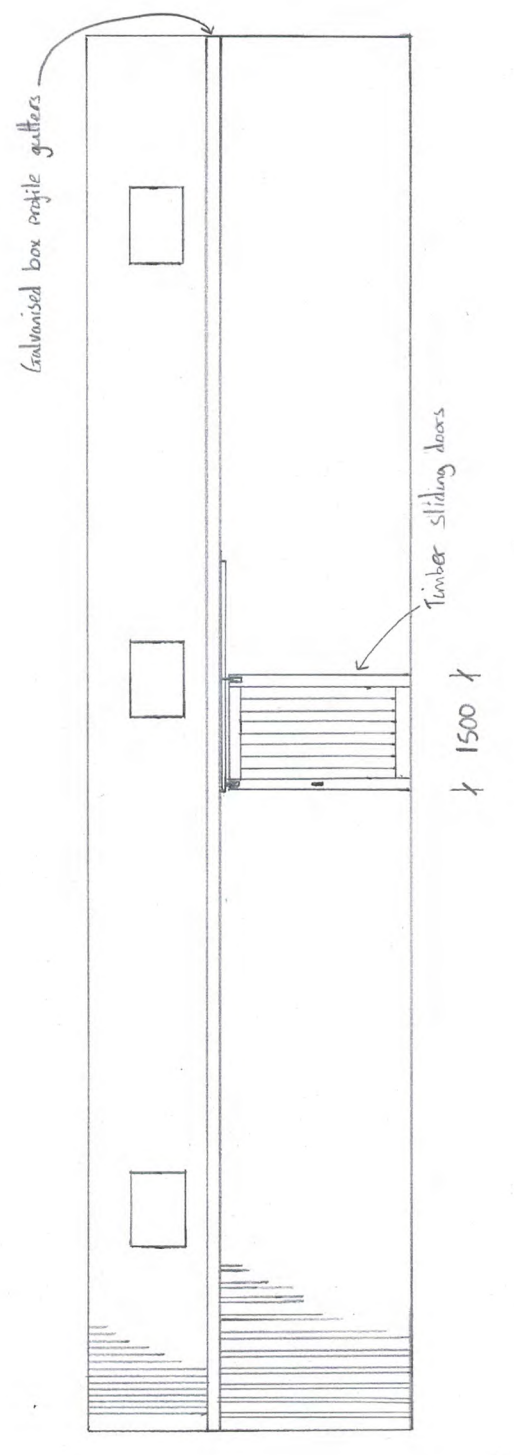

North East Elevation

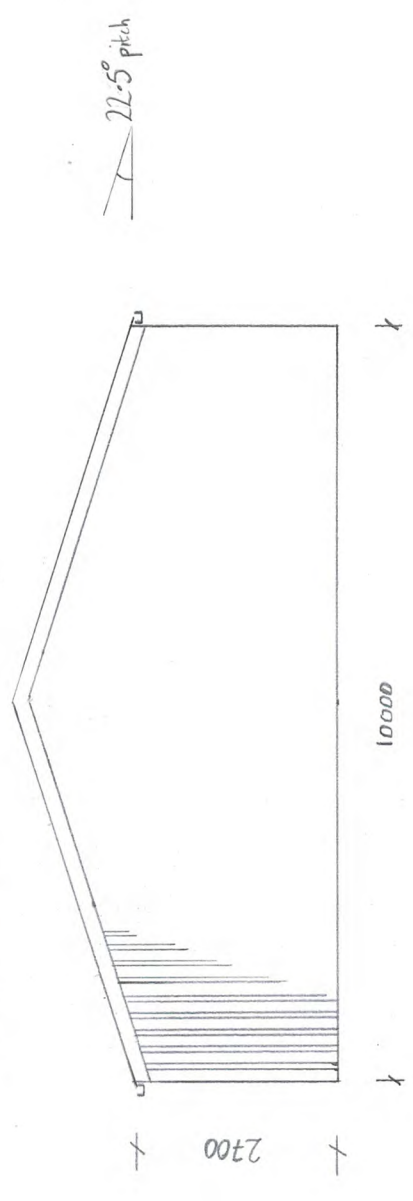

Plan View

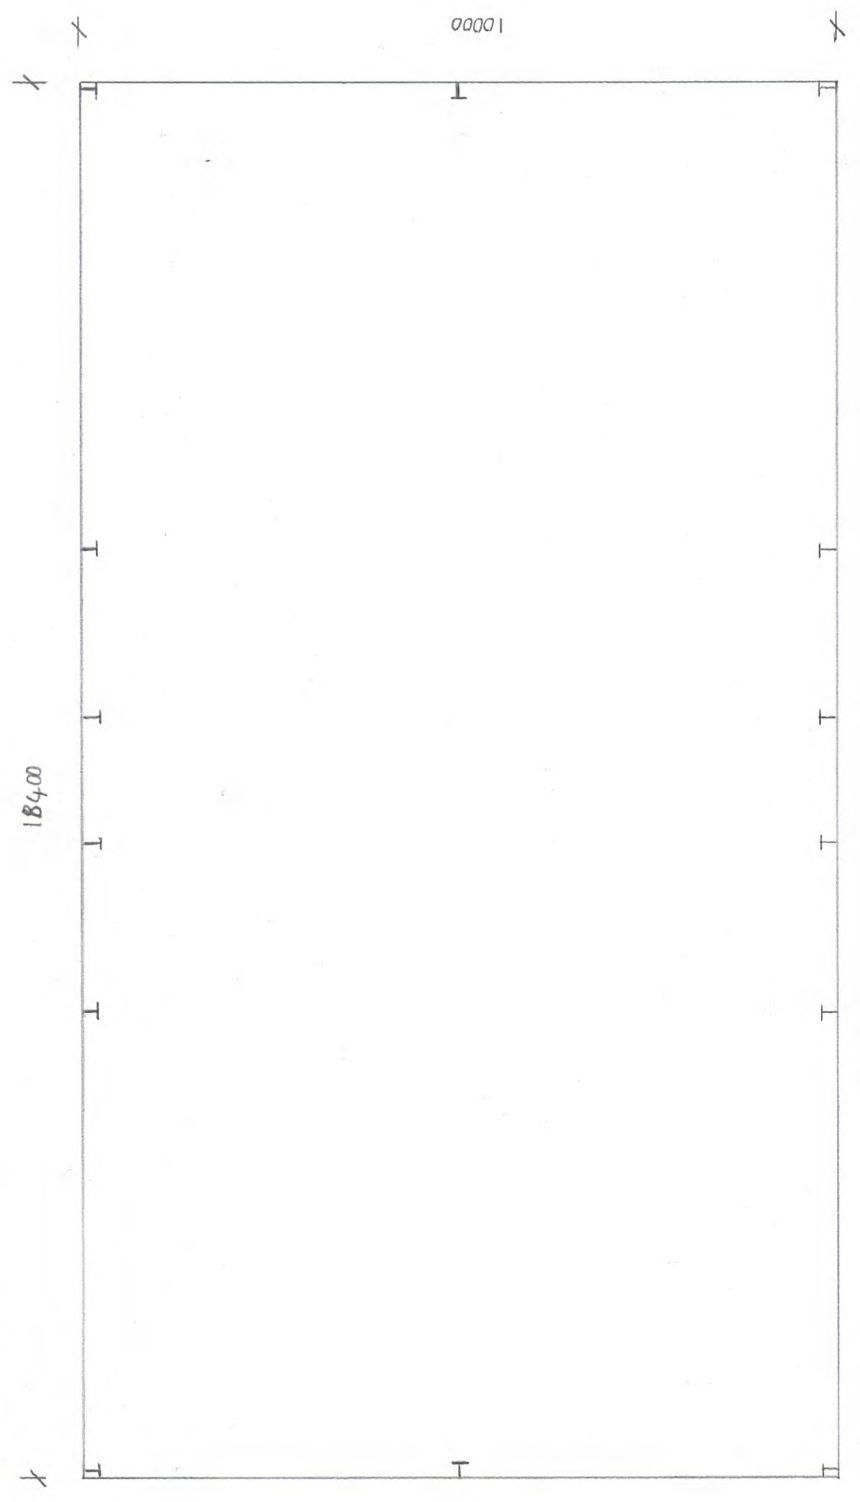

South West Elevation

