




THE APPLICATION SITE

Ordnance Survey, (c) Crown Copyright 2022. All rights reserved. Licence number 100022432

Site Location Plan

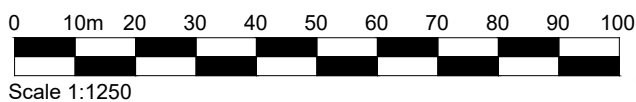

Scale 1:1250

This drawing is the copyright of arch-tech UK Limited and should not be copied or reproduced without written consent.

All dimensions are to be checked on site prior to setting out and fabrication and arch-tech UK Limited should be notified of any discrepancy.

Do not scale from this drawing unless scale bars are shown for Planning drawings only.

Project
5 CASTLE MEWS NORTH FINCHLEY LONDON N12 9EH
CHANGE OF USE

Client
MR S HARVEY

Title
SITE LOCATION PLAN

Scale
1:1250

Date
20.01.2022

Drawn by
SG Bourne

VALUE

arch-tech UK Ltd
CHARTERED ARCHITECTURAL TECHNOLOGIST

43 HAYWAIN CLOSE KINGSNORTH ASHFORD KENT TN23 3QL
Telephone : 01233 627735 email : info@arch-tech.co.uk

CHARTERED PRACTICE

Project Number Drawing Number Revision

22-03

04
