




NORTH

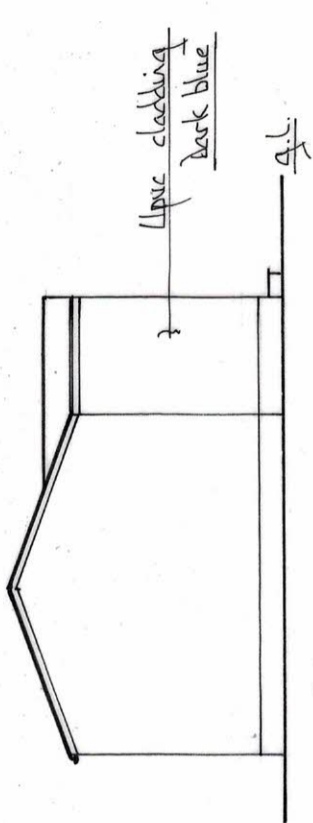


EAST

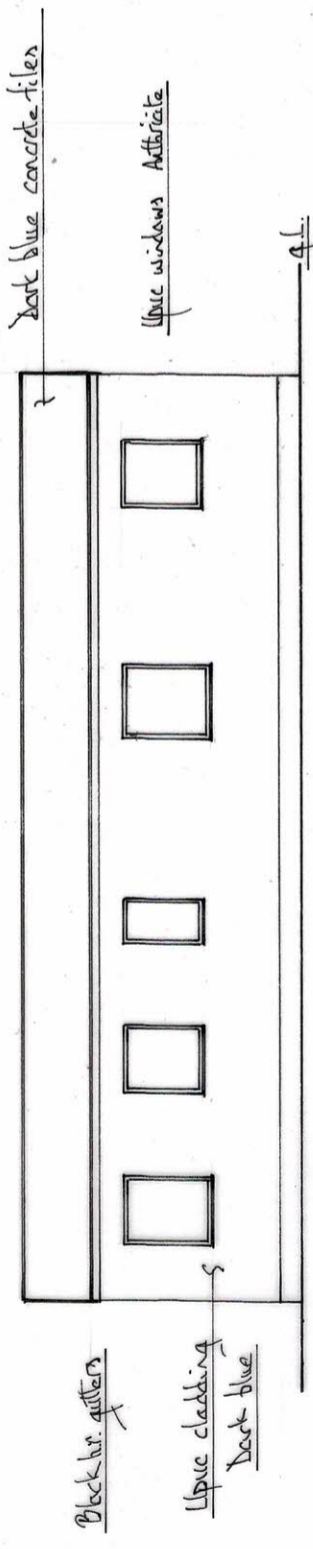

SOUTH

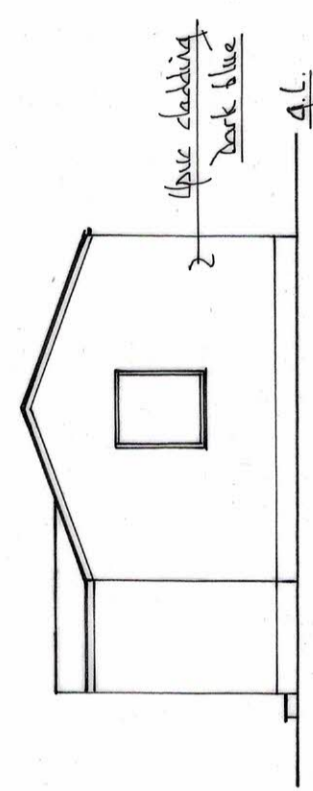

WEST

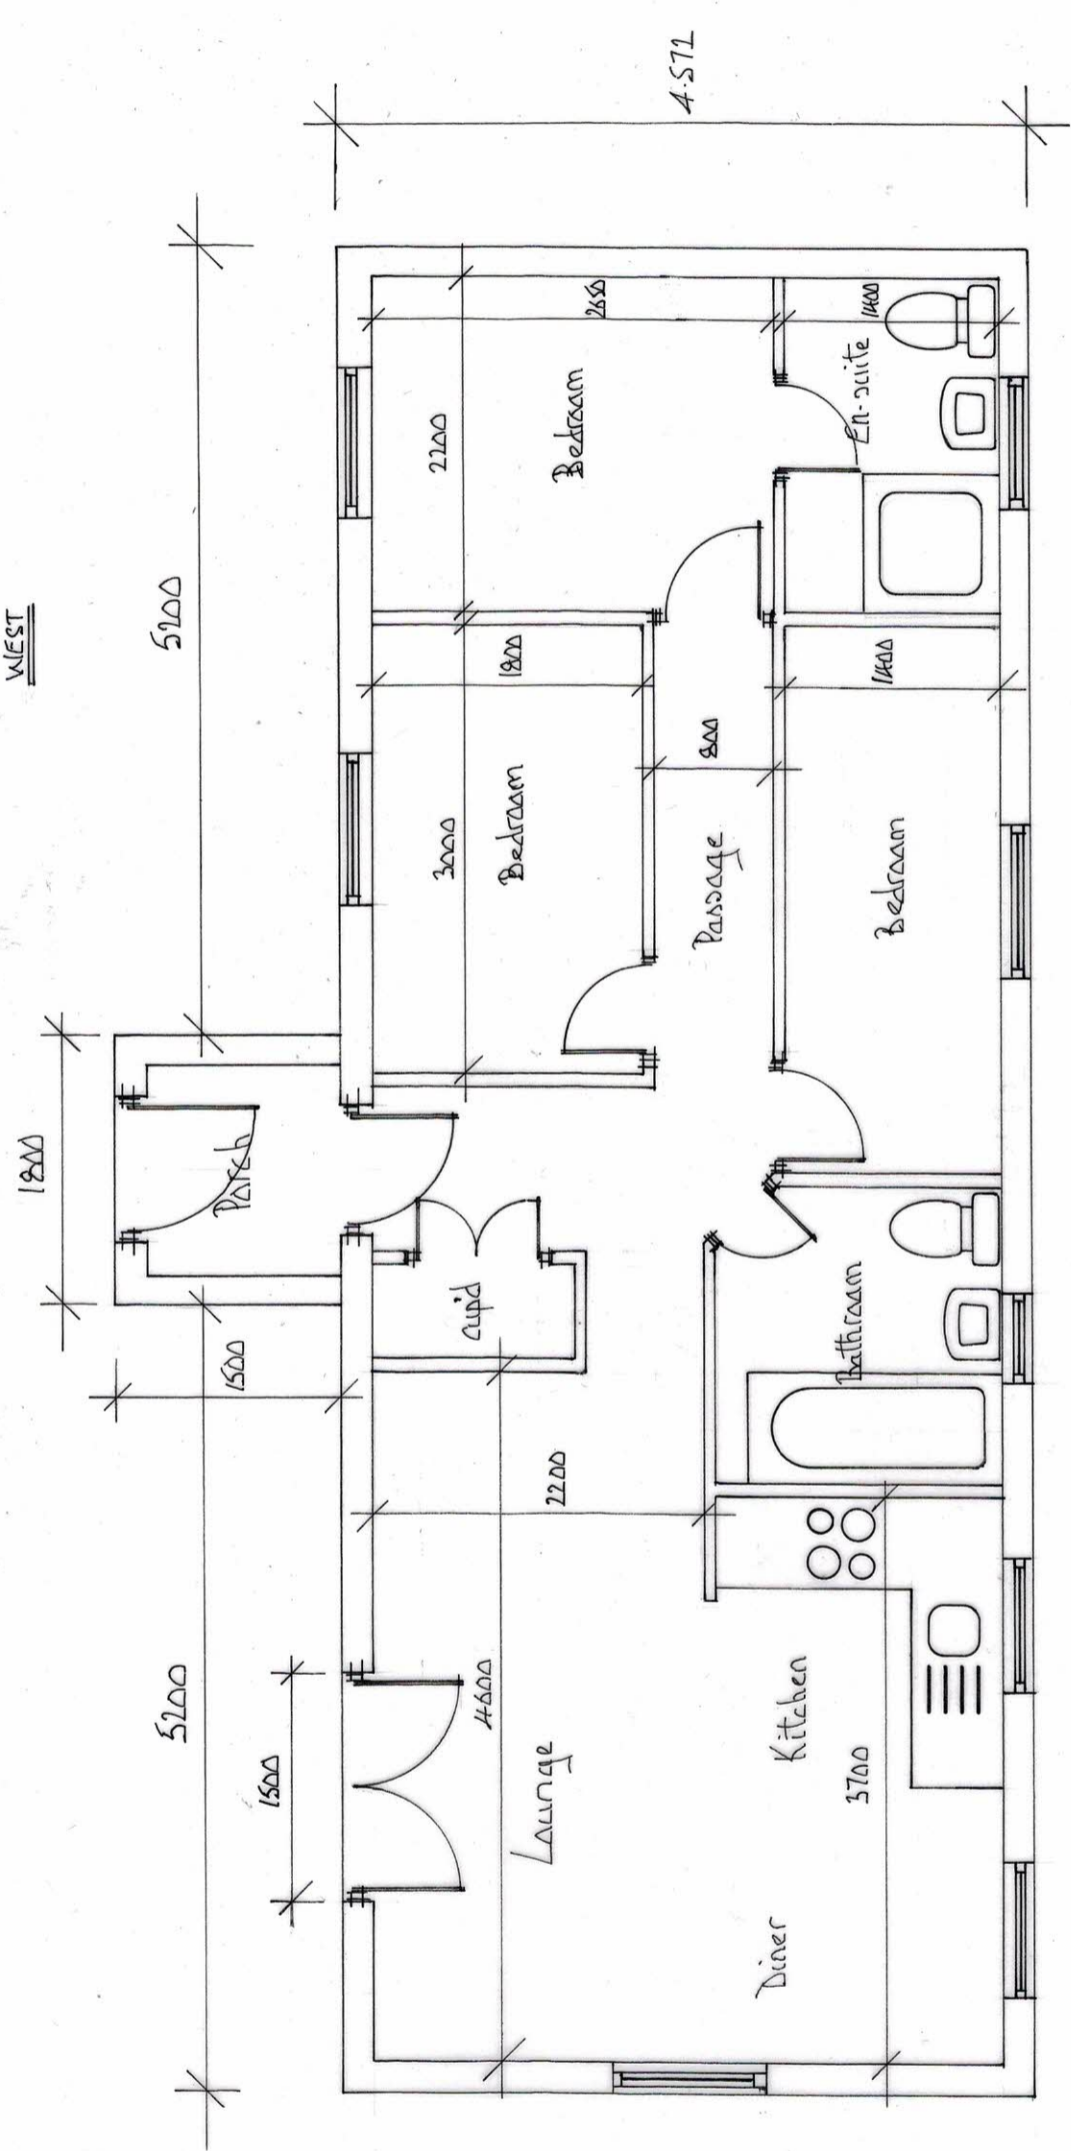

MYPLANS DRAWN  
HUGHFIELD, 11 MEADOWS CROFT.  
COCKFIELD, BISHOP AUCKLAND.  
TEL: 01388 70005 07500 341514

PROJECT:  
Proposed siting of 2 No. letting chalets  
on land to east of; Gypsy Lane,  
Ferryhill, DL17 0LE.

DRAWING TITLE:  
Proposed elevations + lay-out

Scales 1:50 1:100 @ A3  
Date Aug 2021  
Dr. No. KMMH/301  
Drawn. KAM

REVISIONS: