



Aecom
7th Floor, Aurora
120 Bothwell Street
Glasgow
G2 7JS
United Kingdom
Fax +44 (0)141 248 0300
Tel +44 (0)141 248 0300
www.aecom.com

- - - Denotes proposed downtakings
- Buildings are category 'C' Listed

ISSUE/REVISION

Rev	Date	Description	Drn/Chk/Appr
01	18.01.22	Planning	

Key Plan

Suitability Status

S4 - Suitable For Stage Approval

Project Number

60647522

Sheet Title


69 - 73 SOUTHPARK AVENUE
EXISTING SECTIONS

Sheet Number

UoG - ACM - 00 - ZZ - DR - PL - 400302


Scale: 1:100 @ A1

Rev: 01

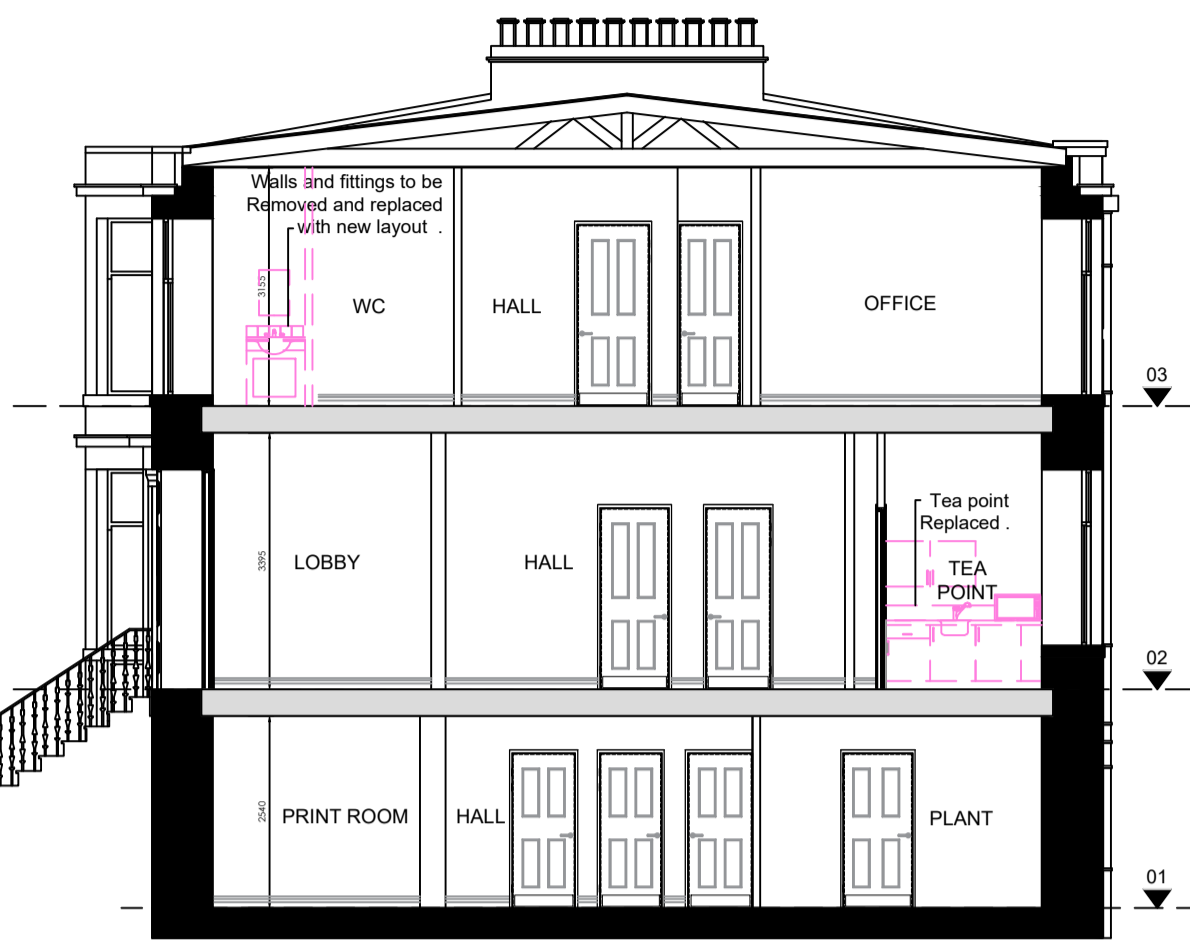


EXISTING SECTION A-A

Scale 1:100

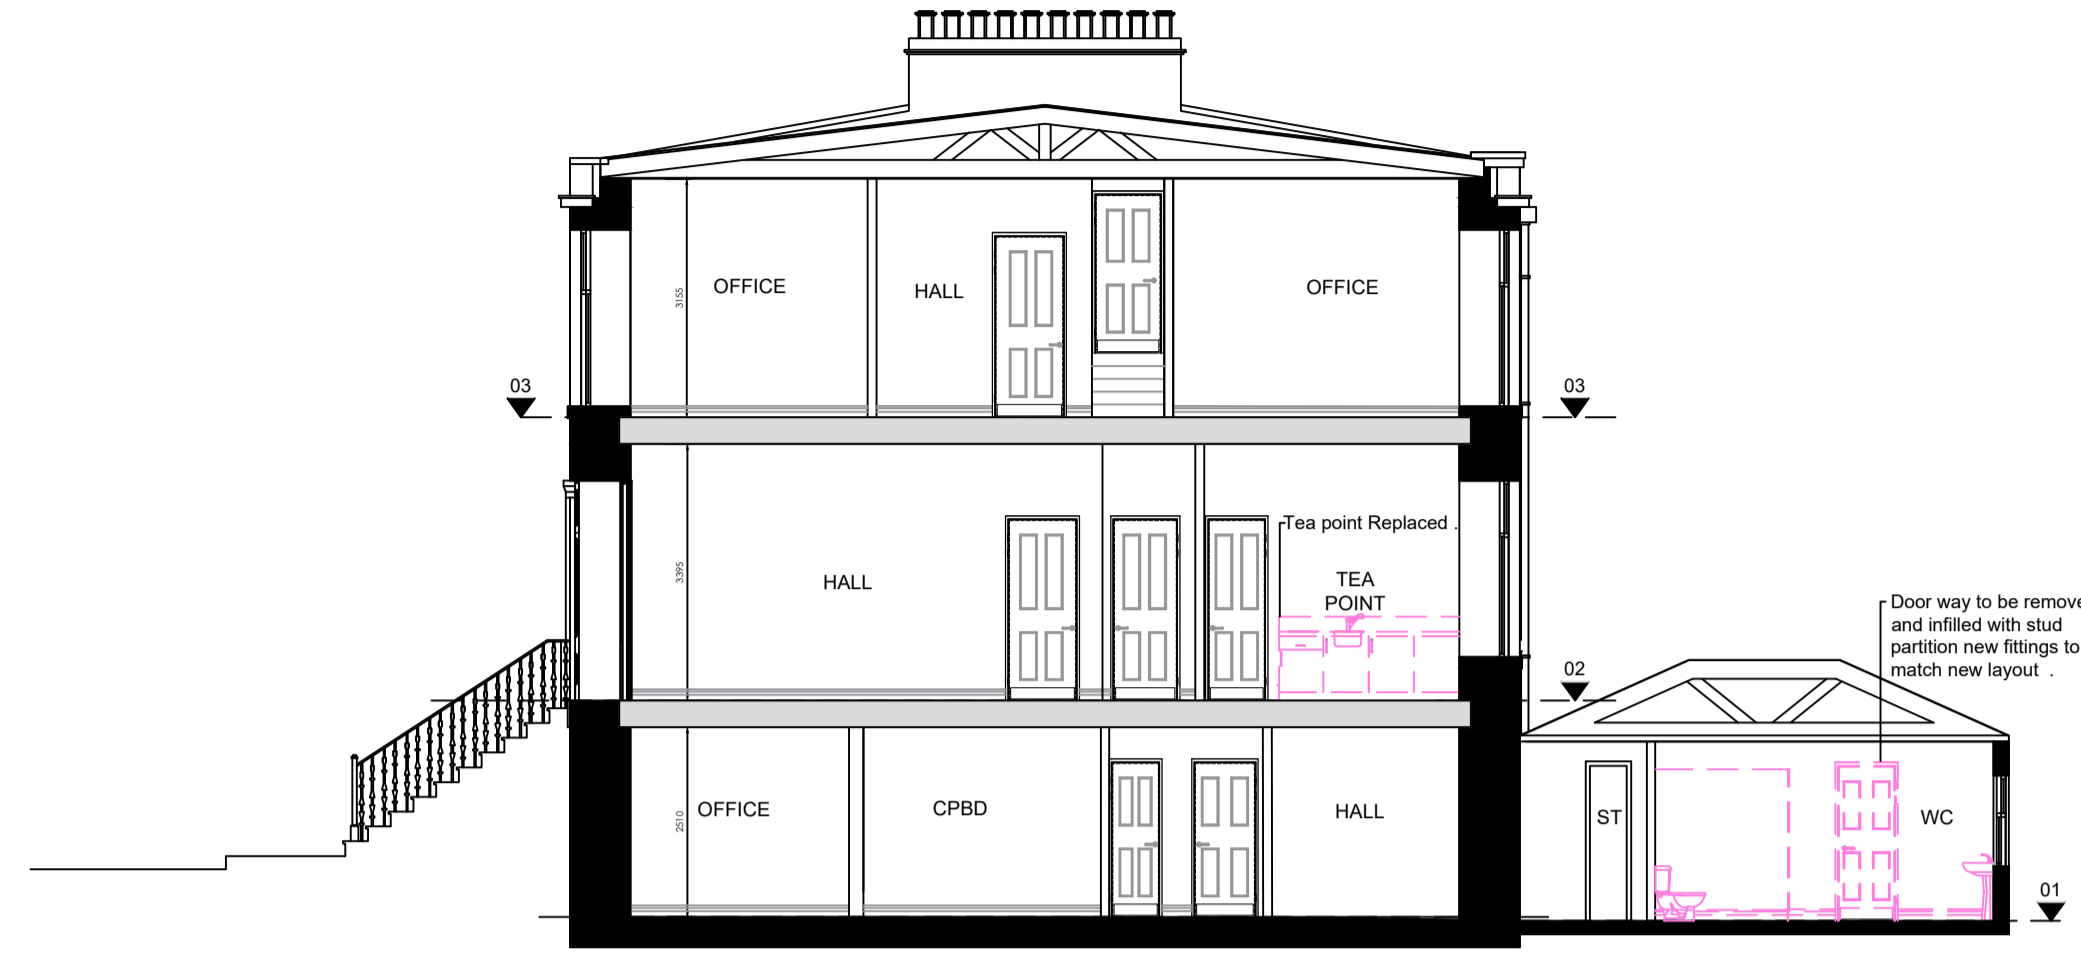


EXISTING SECTION B-B

Scale 1:100

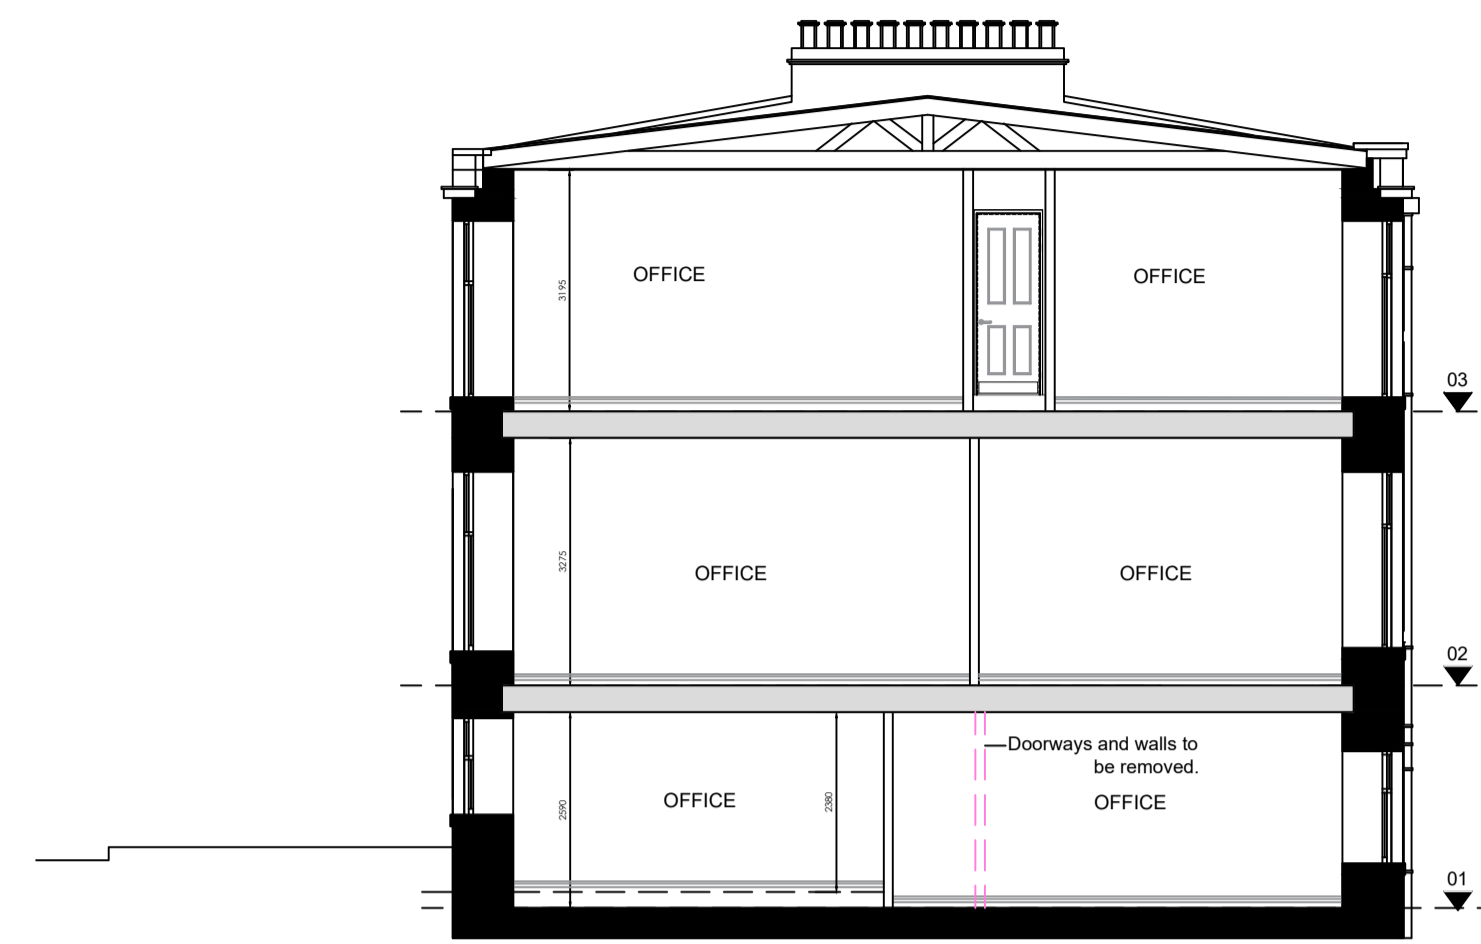


EXISTING SECTION C-C

Scale 1:100

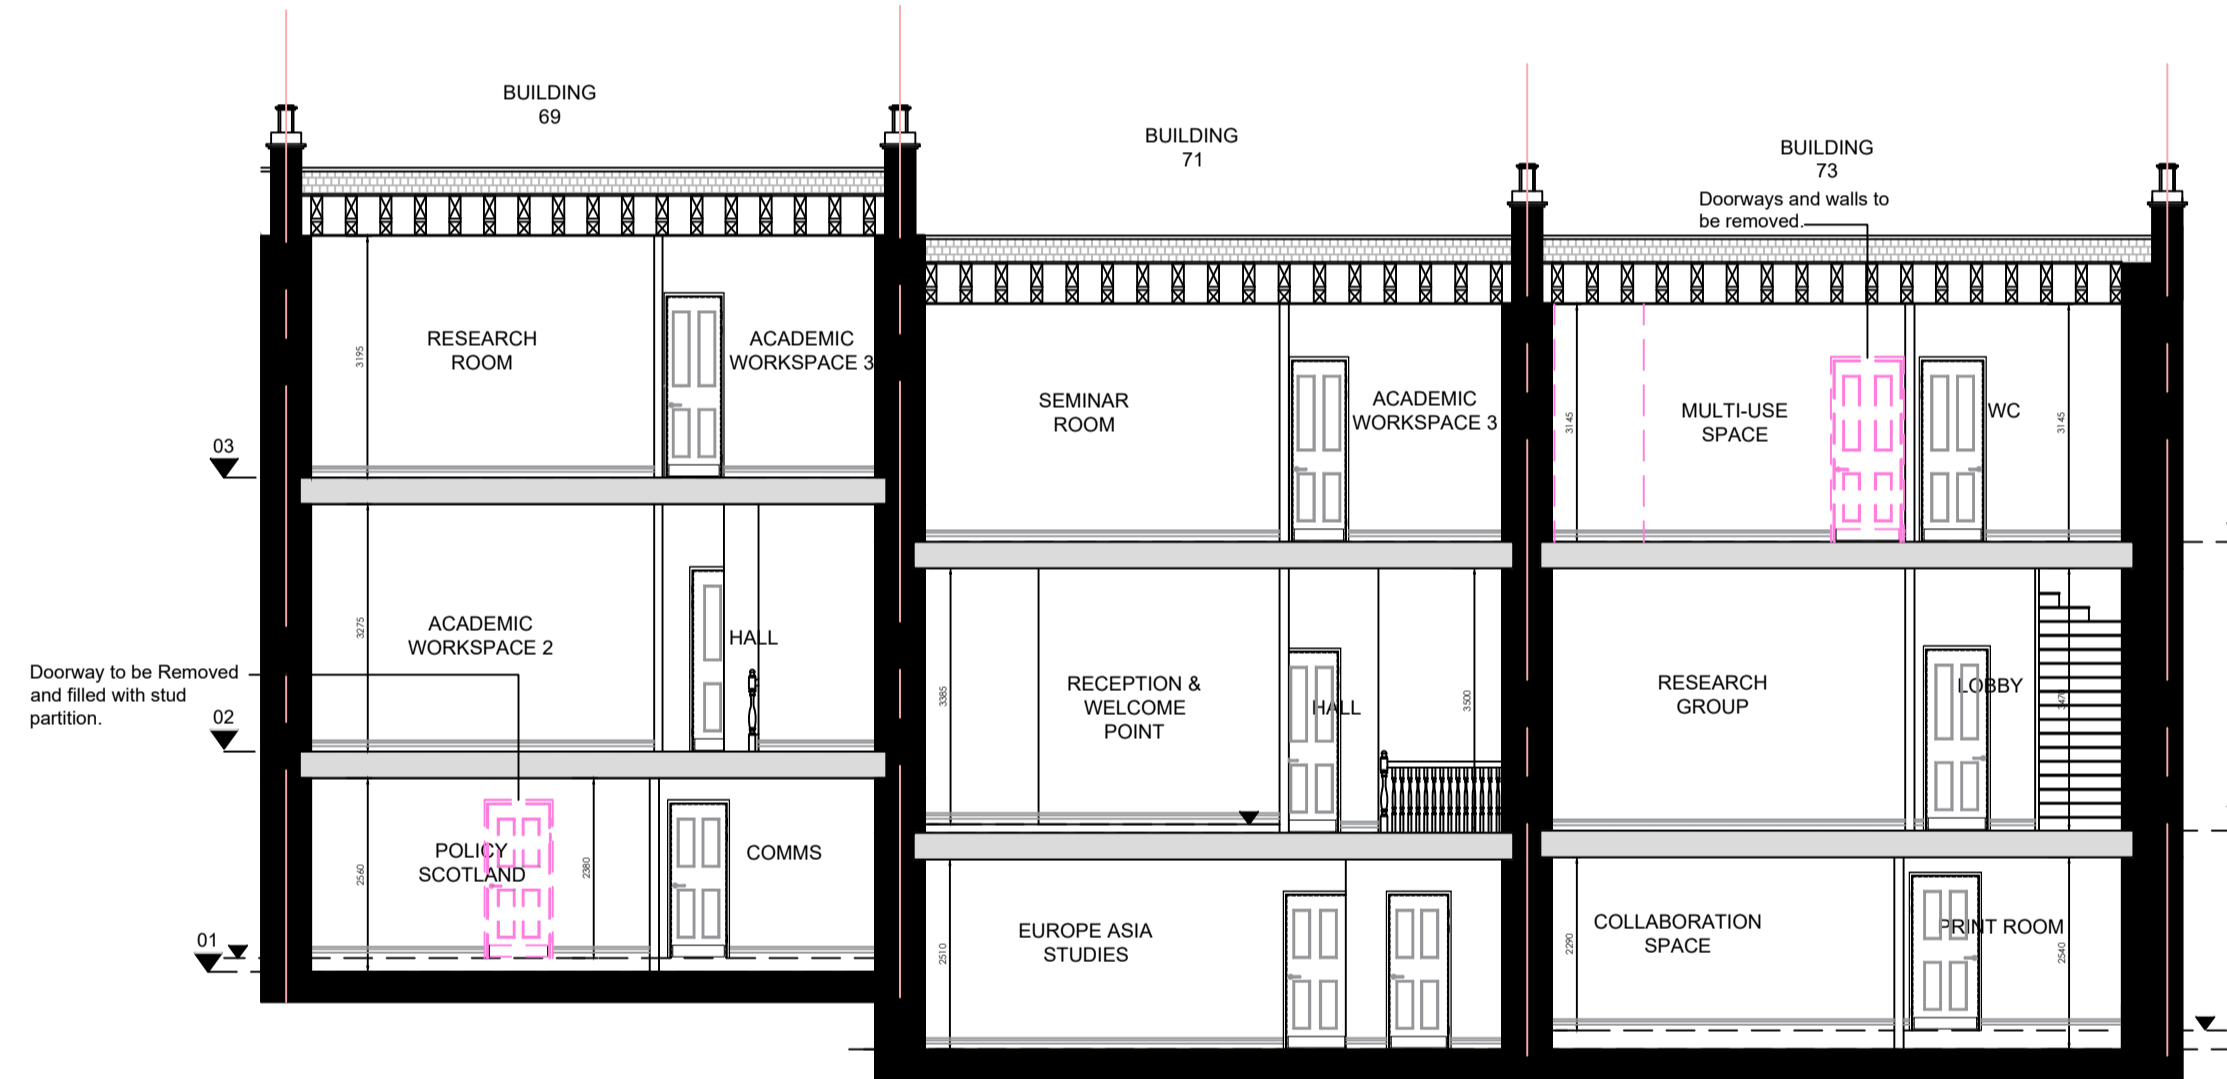

EXISTING SECTION D-D

Scale 1:100

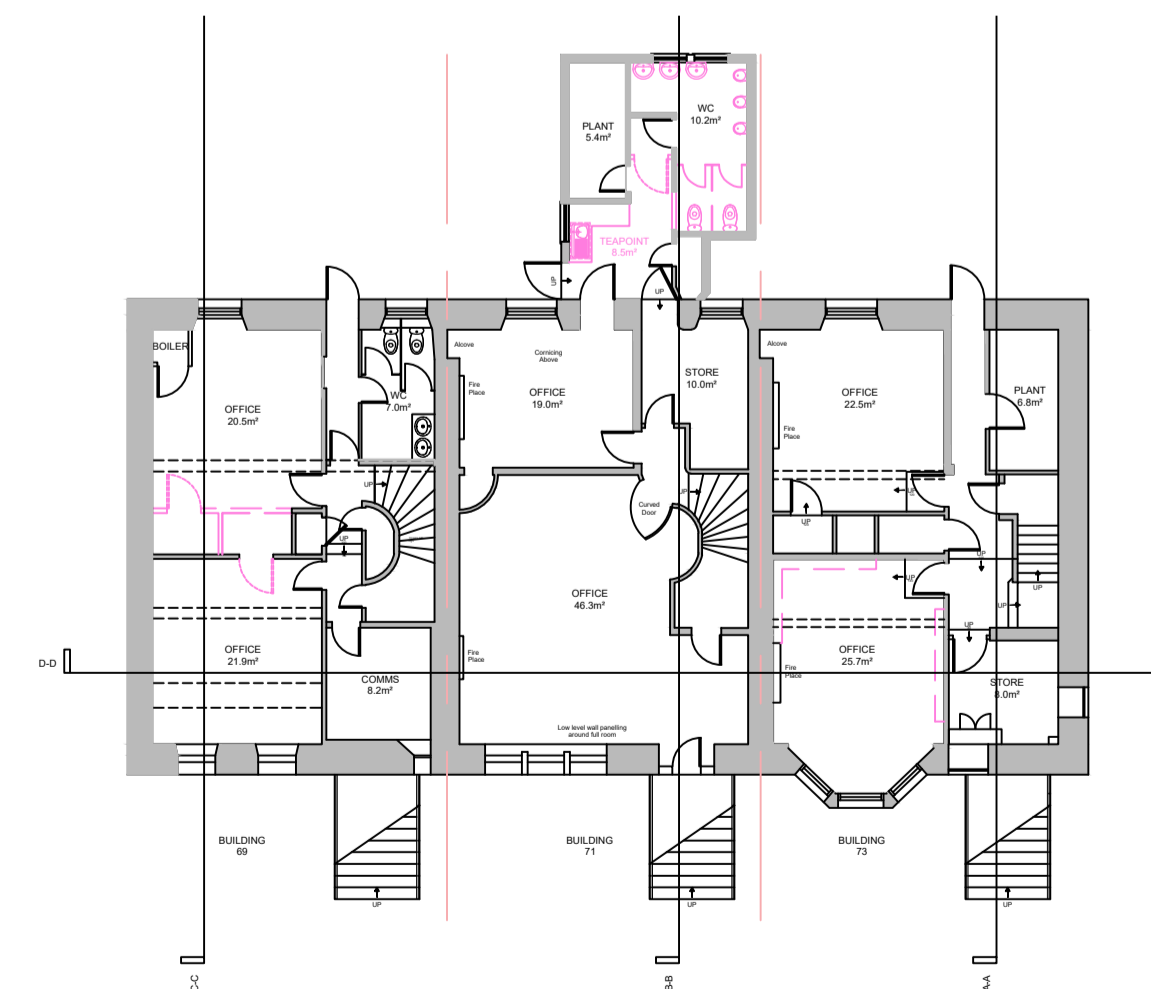

SECTION KEYPLAN

