




PROPOSED SECTION A-A
Scale 1:100

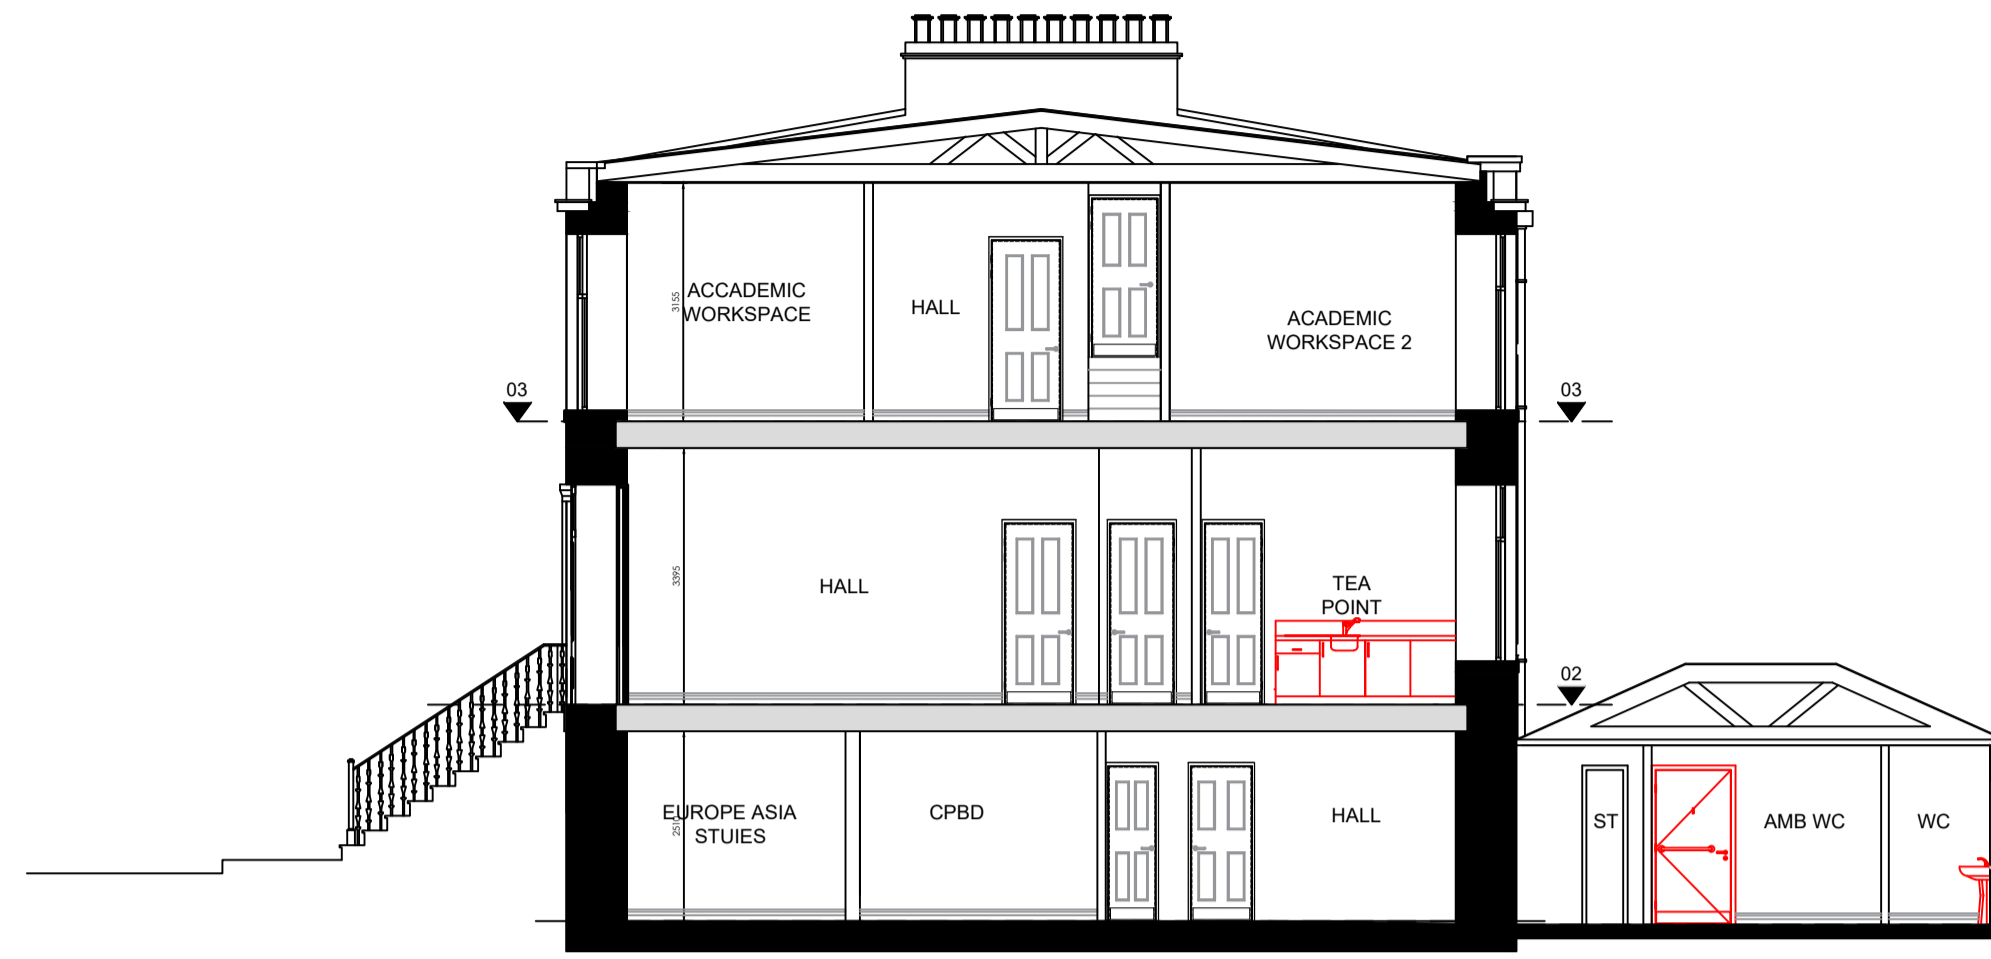


PROPOSED SECTION B-B
Scale 1:100

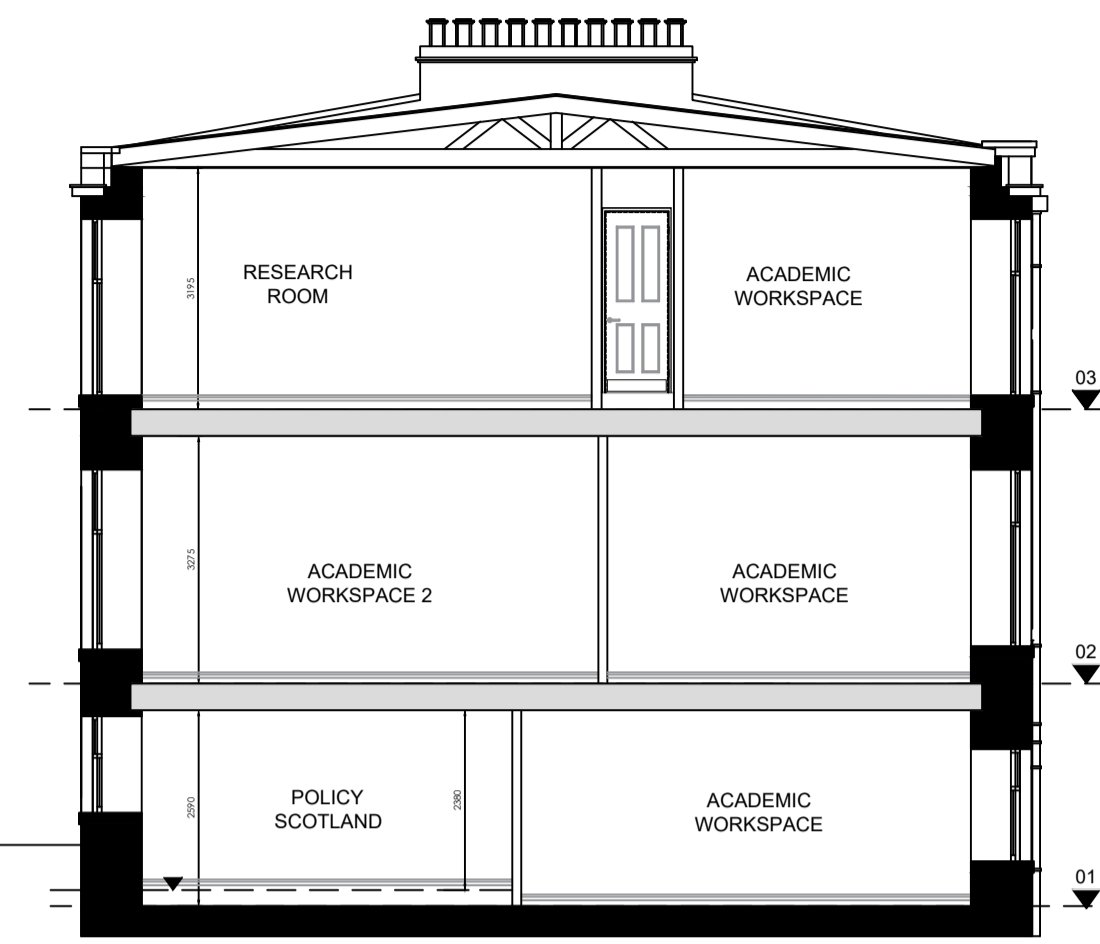


PROPOSED SECTION C-C
Scale 1:100

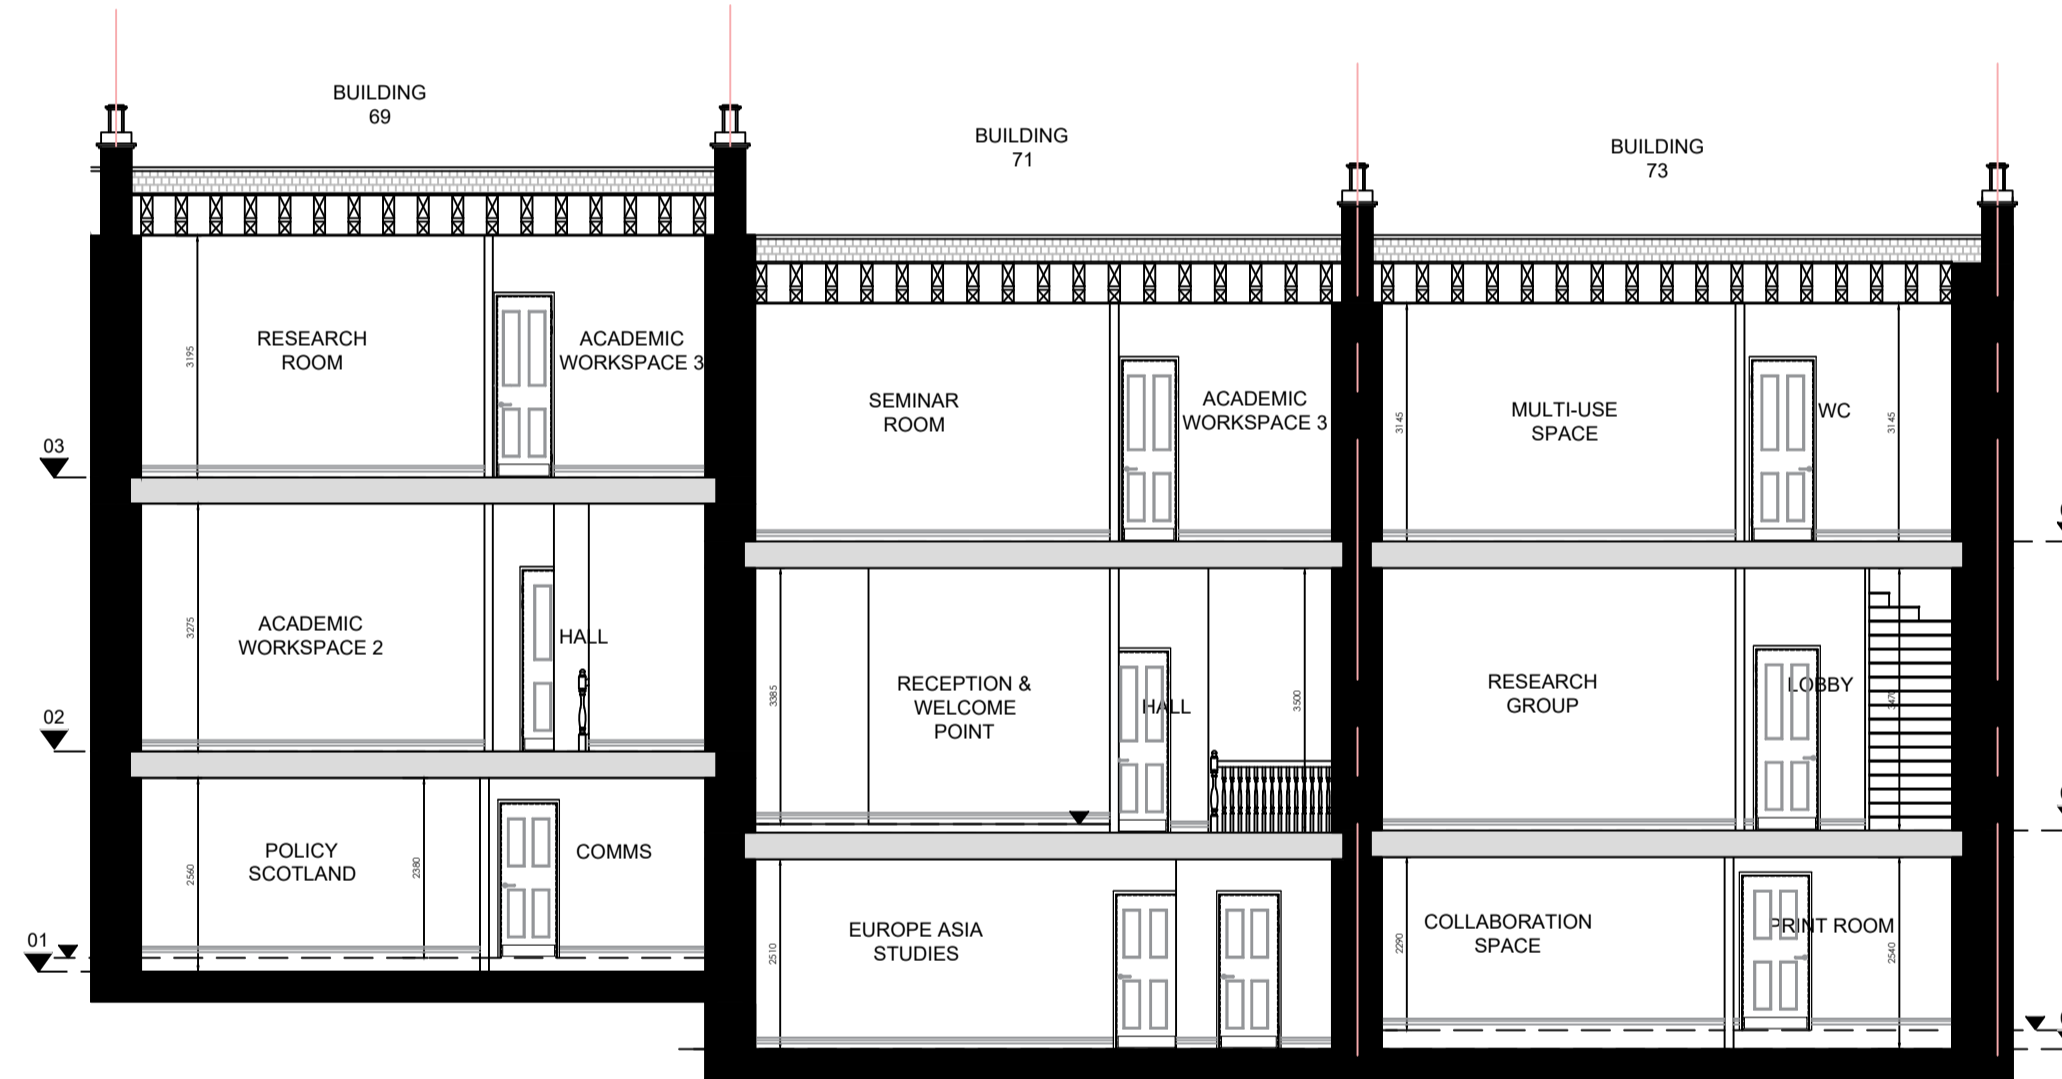

PROPOSED SECTION D-D
Scale 1:100

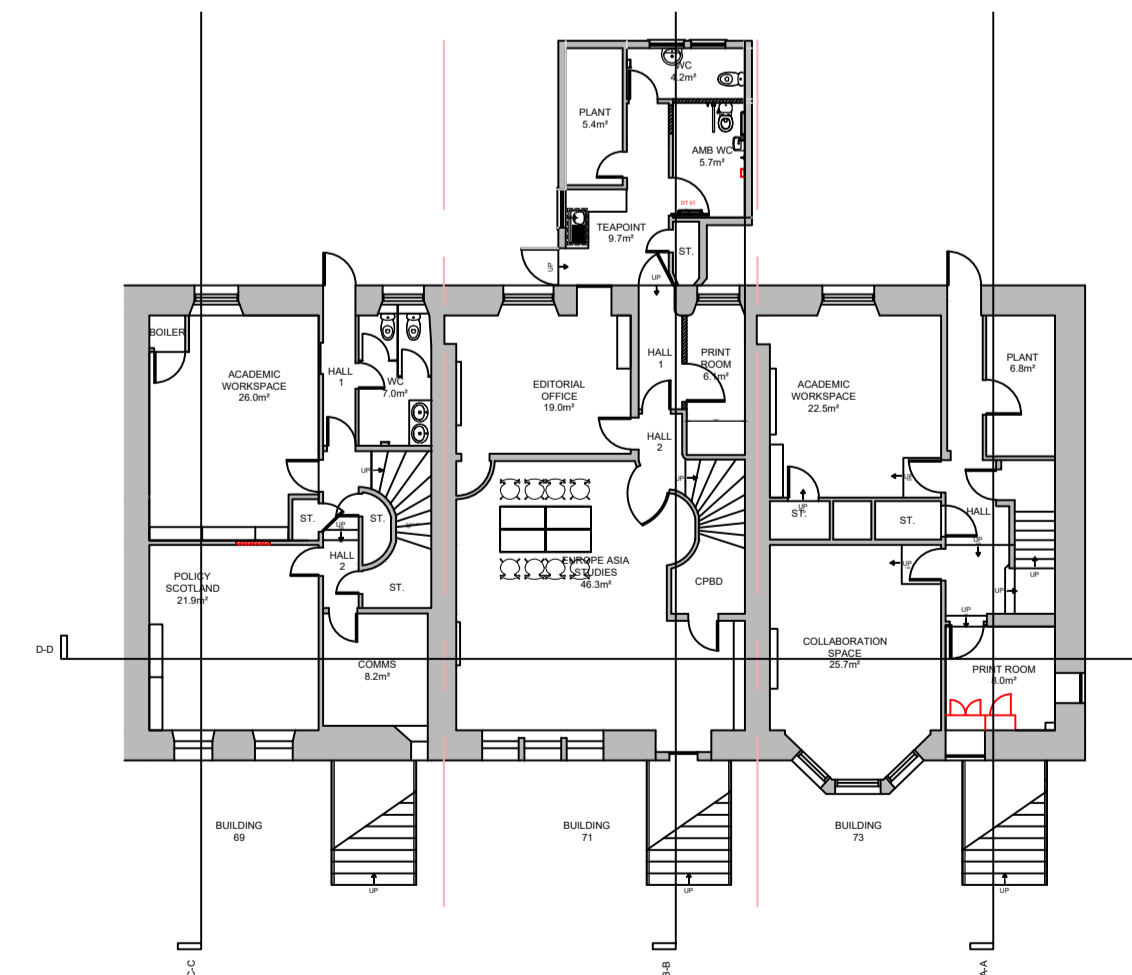

SECTION KEYPLAN

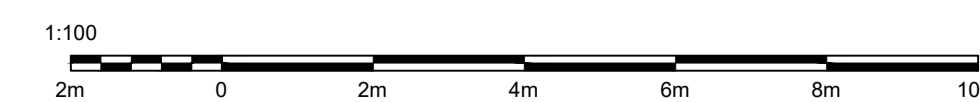

- Denotes proposed additions
- Buildings are category 'C' Listed

ISSUE/REVISION

Rev	Date	Description	Drn/Chk/Appr
01	18.01.22	Planning	

Key Plan

Suitability Status

S4 - Suitable For Stage Approval

Project Number

60647522

Sheet Title

69 - 73 SOUTHPARK AVENUE
PROPOSED SECTIONS

Sheet Number

UoG - ACM - 00 - ZZ - DR - PL - 400303

Scale: 1:100 @ A1

Rev: 01