



LOCATION PLAN
Scale 1:500

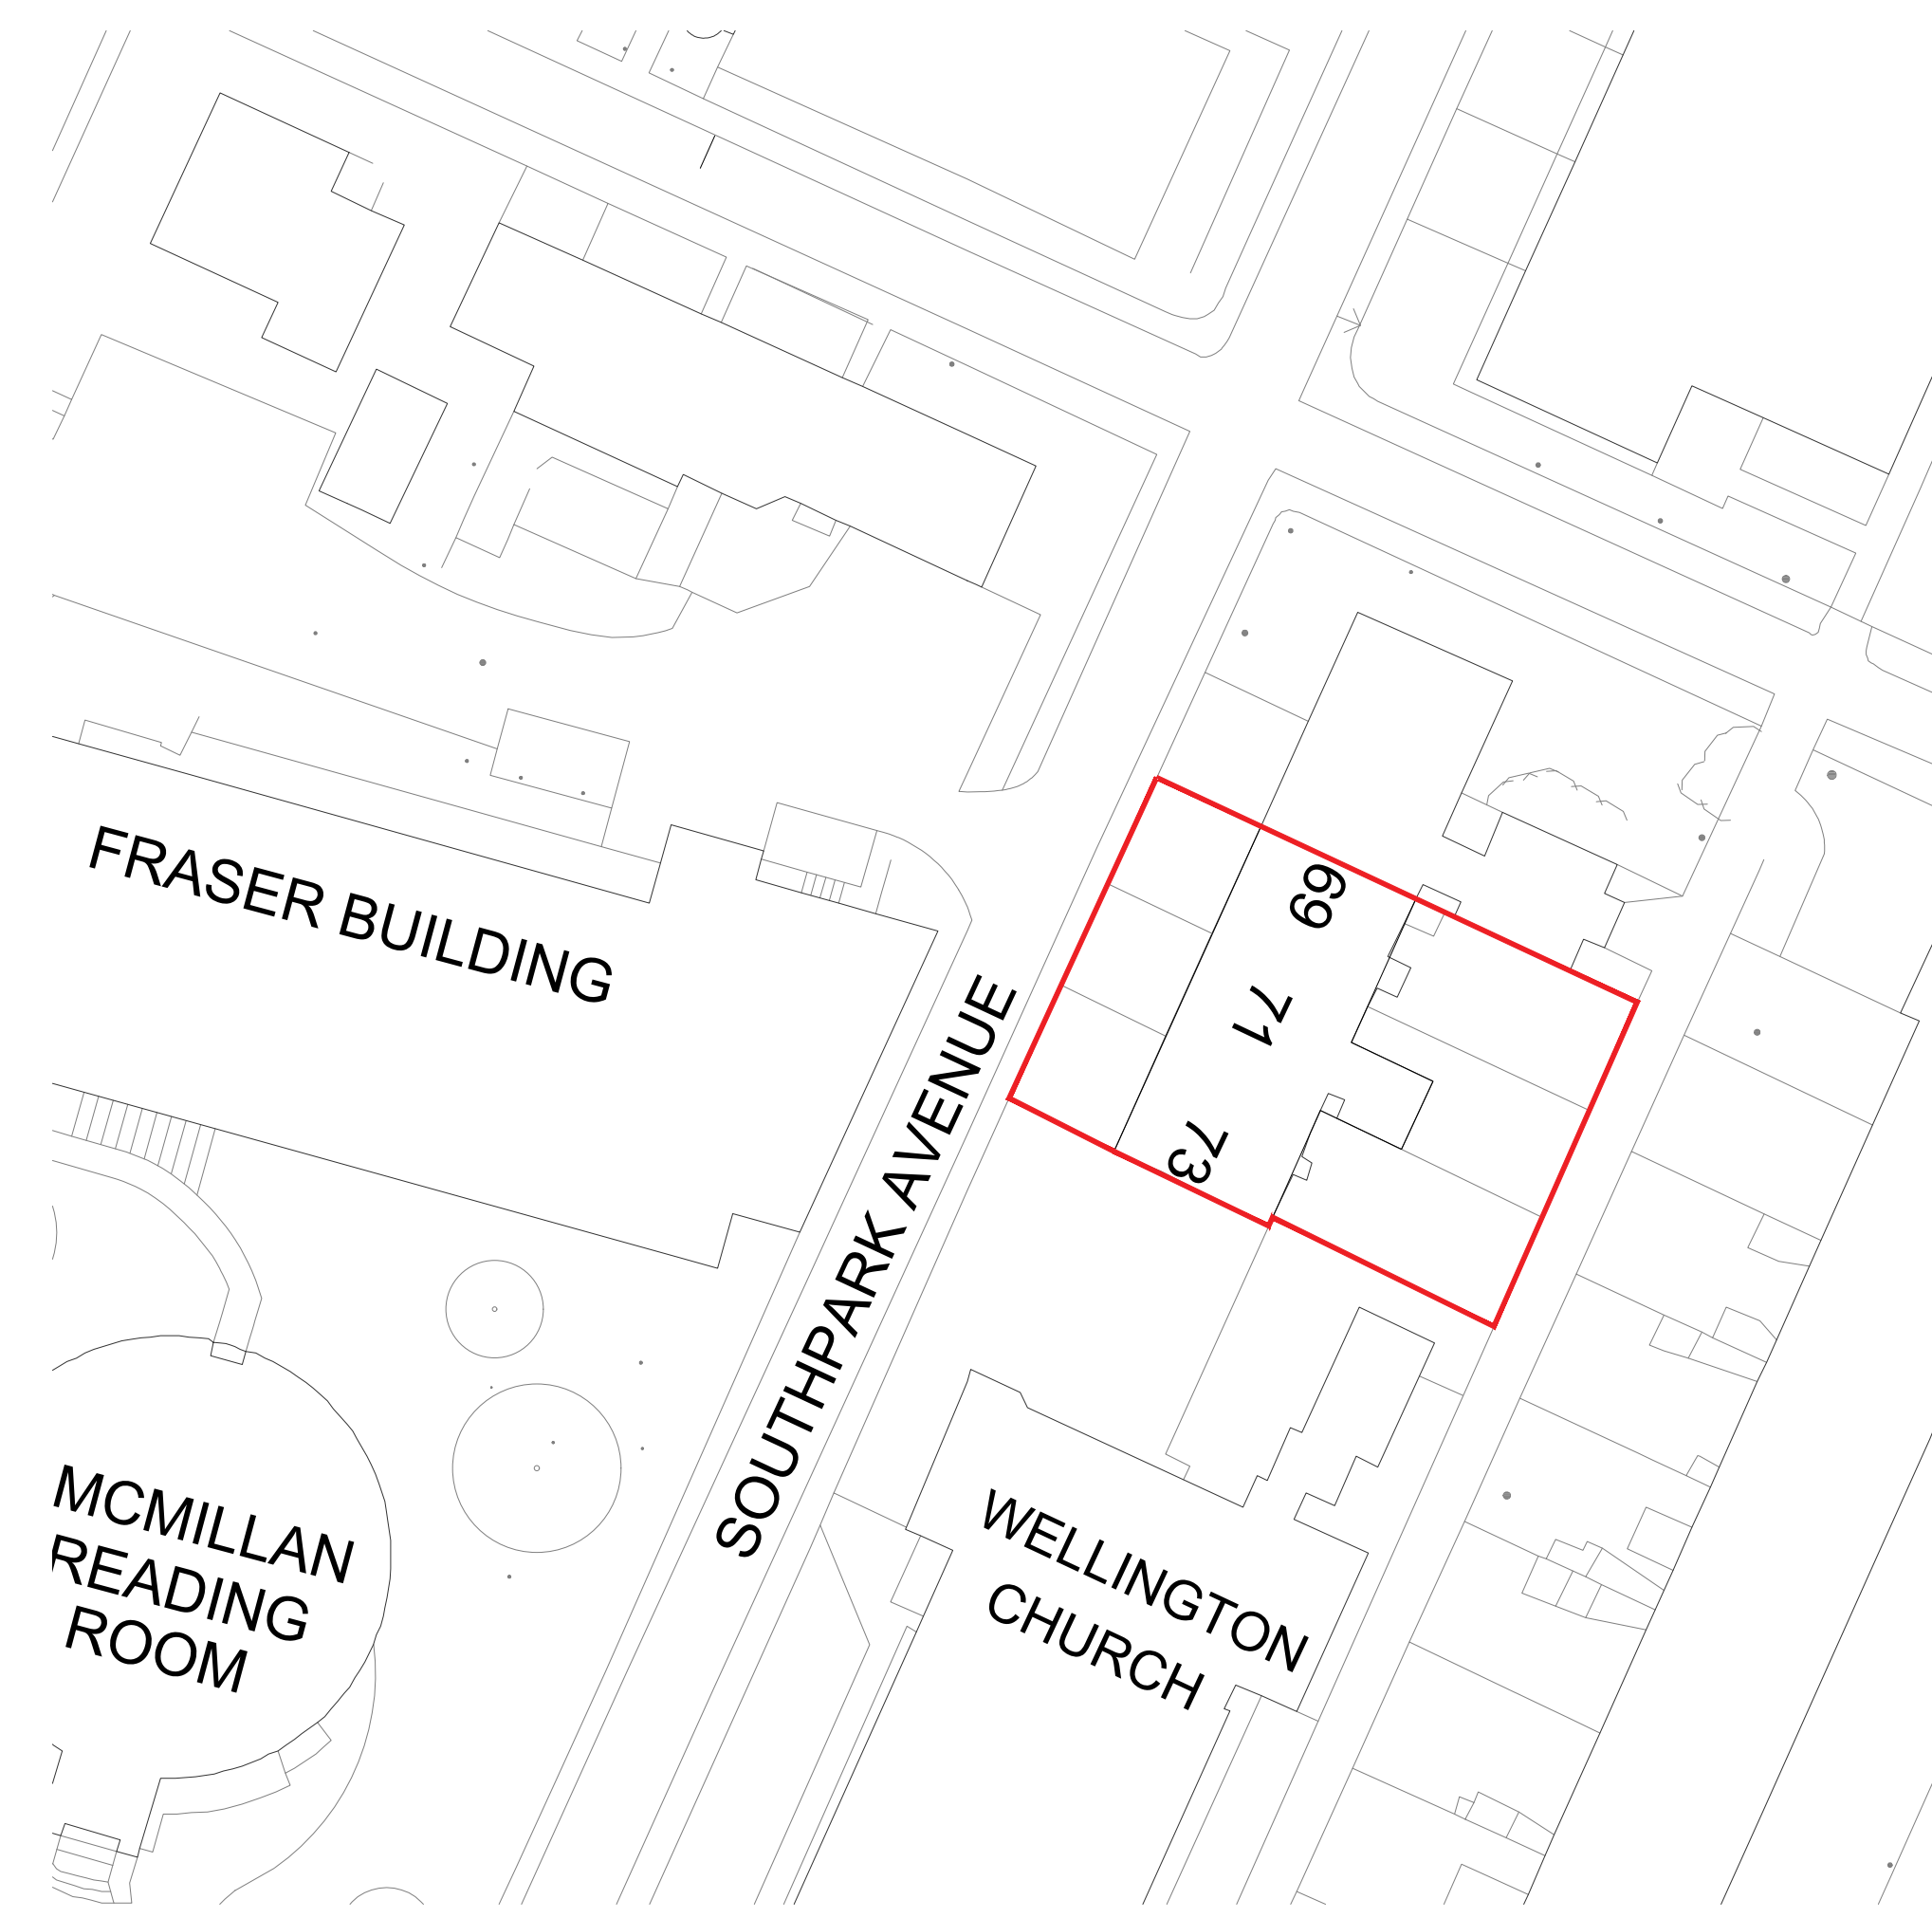

BLOCK PLAN
Scale 1:500

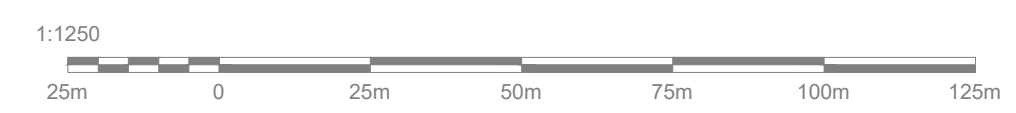

ISSUE/REVISION

Rev	Date	Description	Drn/Chk/Appr
01	17.12.21	Planning	

Key Plan

Suitability Status
S4 - Suitable For Stage Approval

Project Number
60647522

Sheet Title
69 - 73 SOUTH PARK AVENUE
LOCATION PLAN

Sheet Number
UoG - ACM - 00 - XX - DR - PL - 400001
Scale: 1:500@A1 Rev: 01