



"Copyright in this drawing remains with the designer. Responsibility is not accepted for errors made by others in scaling from this drawing. All construction information should be taken from figured dimensions only. Check all dimensions on site. In case of any discrepancy, refer query to the designer."

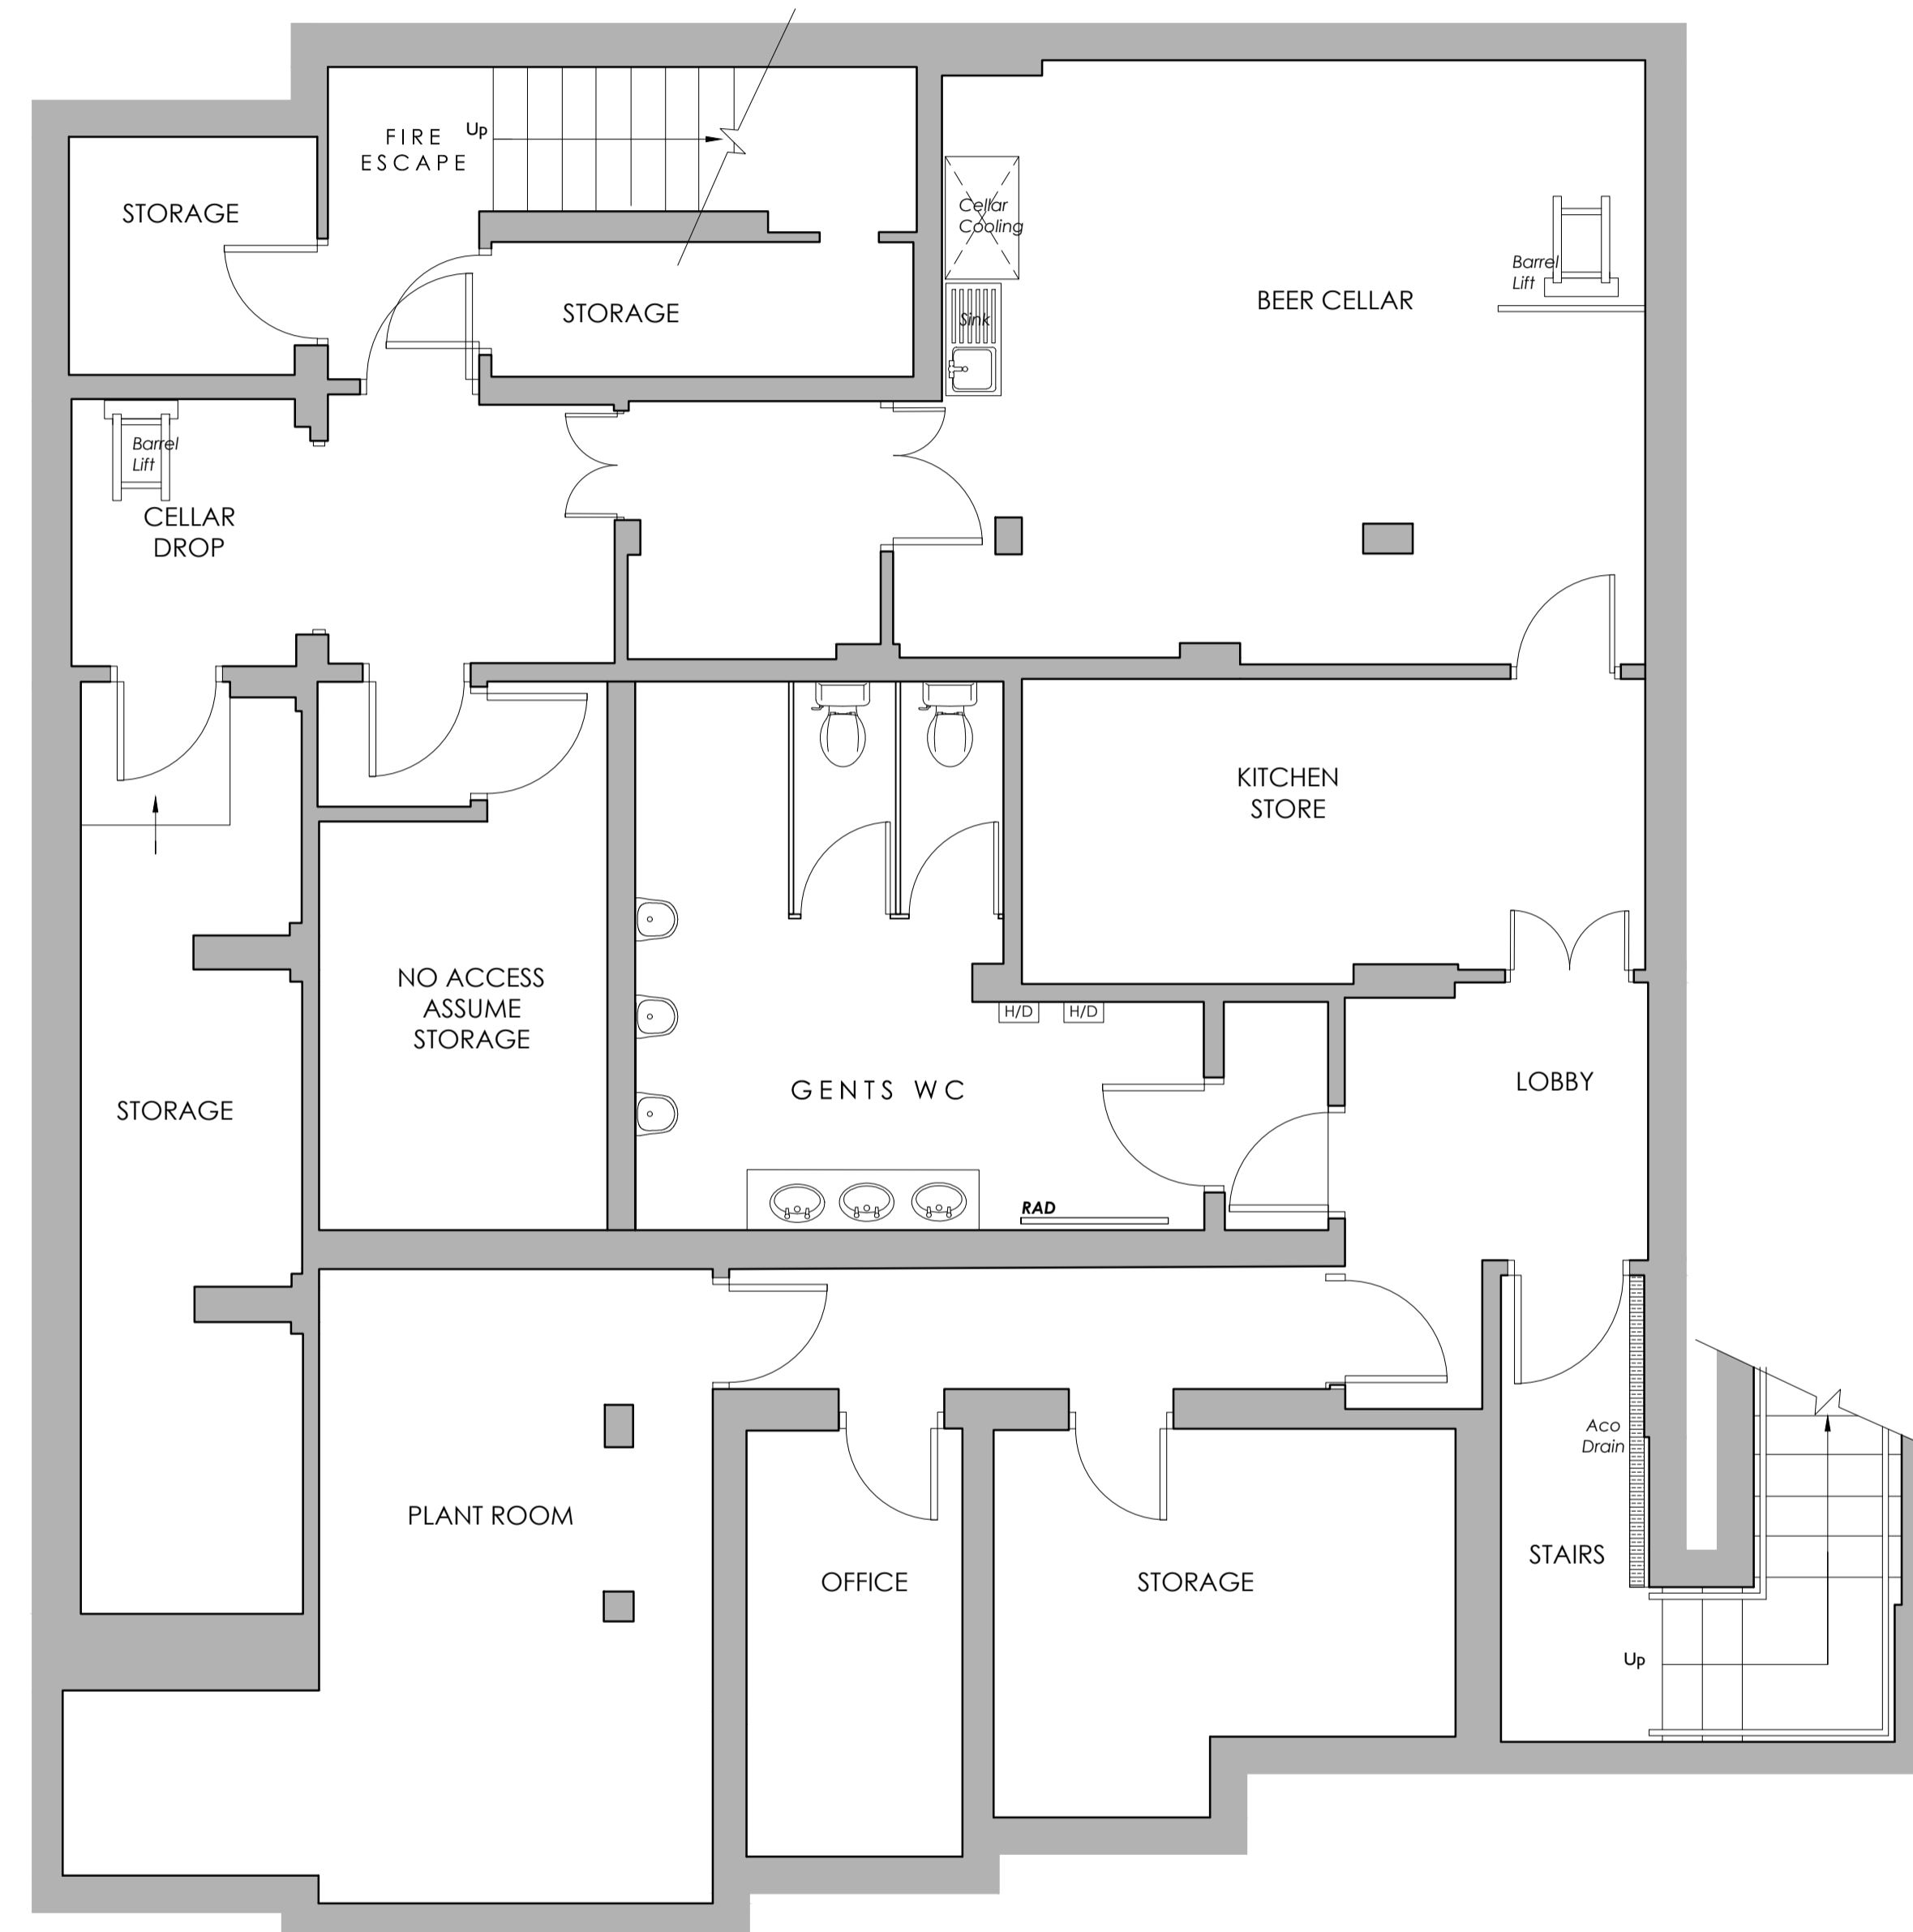

BASEMENT PLAN AS EXISTING 1:50

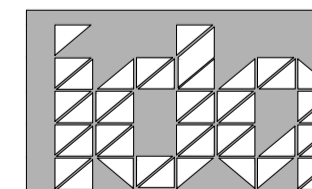

0161 428 0310  
 office@inventiveda.com  
 www.inventiveda.com  
 @inventiveda

**PLANNING DRAWINGS**

| Rev | Description | By | Date |
|-----|-------------|----|------|
|     |             |    |      |

**INVENTIVE DESIGN ASSOCIATES**  
 ARCHITECTURE & INTERIOR DESIGN

Abney Hall, Manchester Road,  
 Cheadle, SK8 2PD  
 Company Reg No: 9251414

**THE CRAFTY PIG**

508 Great Western Road, Glasgow  
 G12 8EL for Greene King

**BASEMENT PLAN AS EXISTING**

|              |          |             |          |                    |           |
|--------------|----------|-------------|----------|--------------------|-----------|
| <b>DRAWN</b> | AR       | <b>DATE</b> | 10-11-21 | <b>DRAWING NO.</b> | 21115-302 |
| <b>SCALE</b> | 1:50 @A1 | <b>REV.</b> |          |                    |           |