GREENE KING - BAKEHOUSE


ITEM 01 (Qty 1) PICTORIAL

Double sided projecting sign to existing gibbet.

Featuring:

- Belhaven internally illuminated header c/w formed lion finished in gold leaf.
- 12mm Formed Belhaven letters / 5mm acrylic letters finished in gold leaf.
- Birch plywood back board primed, coated with PVA and F&B Shaded White applied before heat treating to create crackled effect
- 40 x 40mm softwood trim finished RAL 7037, c/w routered recess to bottom edge to house LEDs
- · Gold loaf with painted details
- Signwritten 'THE BAKEHOUSE' with gold leaf drop shadow
- Retain the existing gibbet

Scale 1:20

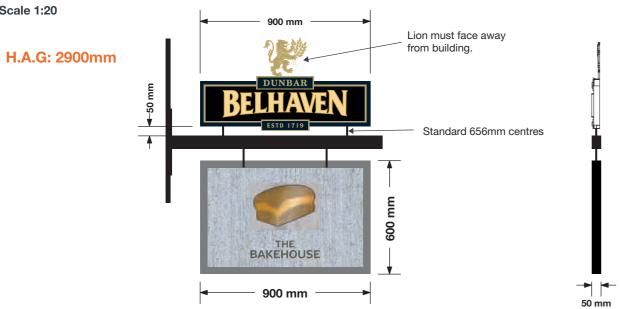


ITEM 02 (Qty 1) SIGNWRITING

Signwriting direct to the building.

Featuring:

- Hand painted text in F&B Shaded White.
- Gold painted dropshadow
- 4no. black cowl lights to illuminate warm white.
- Paper template required.

Scale 1:20

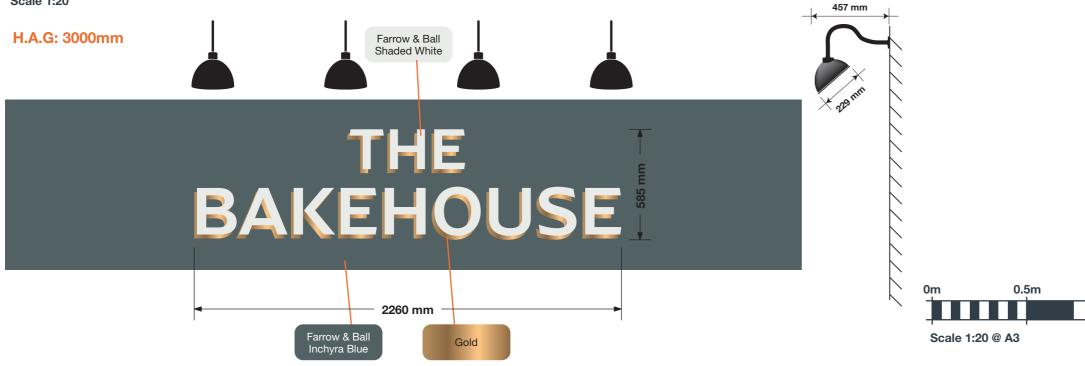



Sign Colour



Brand Typefaces

Primary : Arpona Sans Medium Secondary : BonvenoCF-Light



GREENE KING BAKEHOUSE 510 GREAT WESTERN ROAD, GLASGOW. G12 8EL

166470 (REV B) 19/01/22 - LS

COPYRIGHT : THE ATTACHED DESIGNS AND ILLUSTRATIONS ARE INTENDED SOLELY FOR, AND SHOULD ONLY BE USED BY, THOSE TO WHOM THIS DESIGN SPECIFICATION IS ADDRESSED.

THE CONTENTS ARE STRICTLY PRIVATE AND CONFIDENTIAL

ANY FORM OF REPRO DISSEMINATION, COPYING, DISC MODIFICATION OR DISTRIBUTION IS STRICTLY PROHIBITED WITHOUT THE PRIOR WRITTEN CONSENT OF ASHLEIGH SIGNS LTD (COMPANY NUMBER : 1325080)

WHOSE REGISTERED ADDRESS IS: ASHLEIGH HOUSE, BECKBRIDGE ROAD, NORMANTON INDUSTRIAL ESTATE, NORMANTON. WF6 1TE




1m

GREENE KING - BAKEHOUSE

ITEM 03 (Qty 02) BH 17 **BELHAVEN PLAQUE**

Featuring:

- Vitreous enamel plaque. - Fixed to black timber pattress. Scale 1:10

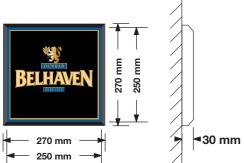

H.A.G: 990mm


ITEM 04 (Qty 2) AMENITY

Amenity sign.

Featuring:

- Birch plywood back board finished F&B Inchyra Blue.
- 40 x 40mm softwood trim finished F&B Inchyra Blue.
- Hand painted text finished F&B Shaded White.
- Gold leaf logo and dropshadow

Scale 1:20

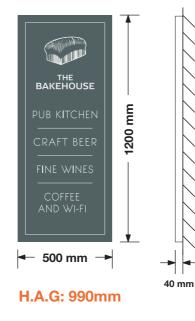


ITEM 05 (Qty 01)

Illuminated matt black A3 menu case.

Featuring:

- 377mm x 500mm A3 menu case.
 - Visual area inlined by 10mm.
 - 50 mm frame.
 - Internal warm white LED Illumination.

Scale 1:10

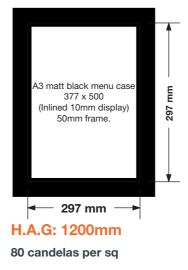

ITEM 06A & 06B (Qty 2) WALL LIGHTS

Replace the existing lanterns.

Featuring:

• Finished Black.

H.A.G: 1981mm




80 candelas per sq

Bulb: 1 x E27 max 200W



Scale 1:20 @ A3



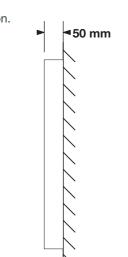



GREENE KING BAKEHOUSE 510 GREAT WESTERN ROAD, GLASGOW, G12 8EL


166470 (REV B) 19/01/22 - LS

COPYRIGHT :

THE ATTACHED DESIGNS AND ILLUSTRATIONS ARE INTENDED SOLELY FOR, AND SHOULD ONLY BE USED BY, THOSE TO WHOM THIS DESIGN SPECIFICATION IS ADDRESSED.

THE CONTENTS ARE STRICTLY PRIVATE AND CONFIDENTIAL.

ANY FORM OF REPRODUC DISSEMINATION, COPYING, DISCLOSURE, MODIFICATION OR DISTRIBUTION IS STRICTLY PROHIBITED WITHOUT THE PRIOR WRITTEN CONSENT OF ASHLEIGH SIGNS LTD (COMPANY NUMBER : 1325080)

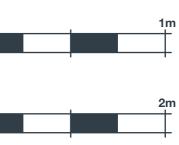





PLANNING



GREENE KING BAKEHOUSE 510 GREAT WESTERN ROAD, GLASGOW, G12 8EL

166470 (REV B) 19/01/22 - LS

COPYRIGHT : THE ATTACHED DESIGNS AND ILLUSTRATIONS ARE INTENDED SOLELY FOR, AND SHOULD ONLY BE USED BY, THOSE TO WHOM THIS DESIGN SPECIFICATION IS ADDRESSED.

THE CONTENTS ARE STRICTLY PRIVATE AND CONFIDENTIAL. ANY FORM OF REPRODUCTION, DISSEMINATION, COPYING, DISCLOSURE, MODIFICATION OR DISTRIBUTION IS STRICTLY PROHIBITED WITHOUT THE PRIOR WRITTEN CONSENT OF ASHLEIGH SIGNS LTD (COMPANY NUMBER : 1325080)

GREENE KING - BAKEHOUSE - PROPOSED PHOTOGRAPHS













PAGE 4 OF 5 PLANNING





GREENE KING BAKEHOUSE 510 GREAT WESTERN ROAD, GLASGOW, G12 8EL


166470 (REV B) 19/01/22 - LS

COPYRIGHT :

THE ATTACHED DESIGNS AND ILLUSTRATIONS ARE INTENDED SOLELY FOR, AND SHOULD ONLY BE USED BY, THOSE TO WHOM THIS DESIGN SPECIFICATION IS ADDRESSED.

THE CONTENTS ARE STRICTLY PRIVATE AND CONFIDENTIAL.

ANY FORM OF REPRODUCTION, DISSEMINATION, COPYING, DISCLOSURE, MODIFICATION OR DISTRIBUTION IS STRICTLY PROHIBITED WITHOUT THE PRIOR WRITTEN CONSENT OF ASHLEIGH SIGNS LTD (COMPANY NUMBER : 1325080)

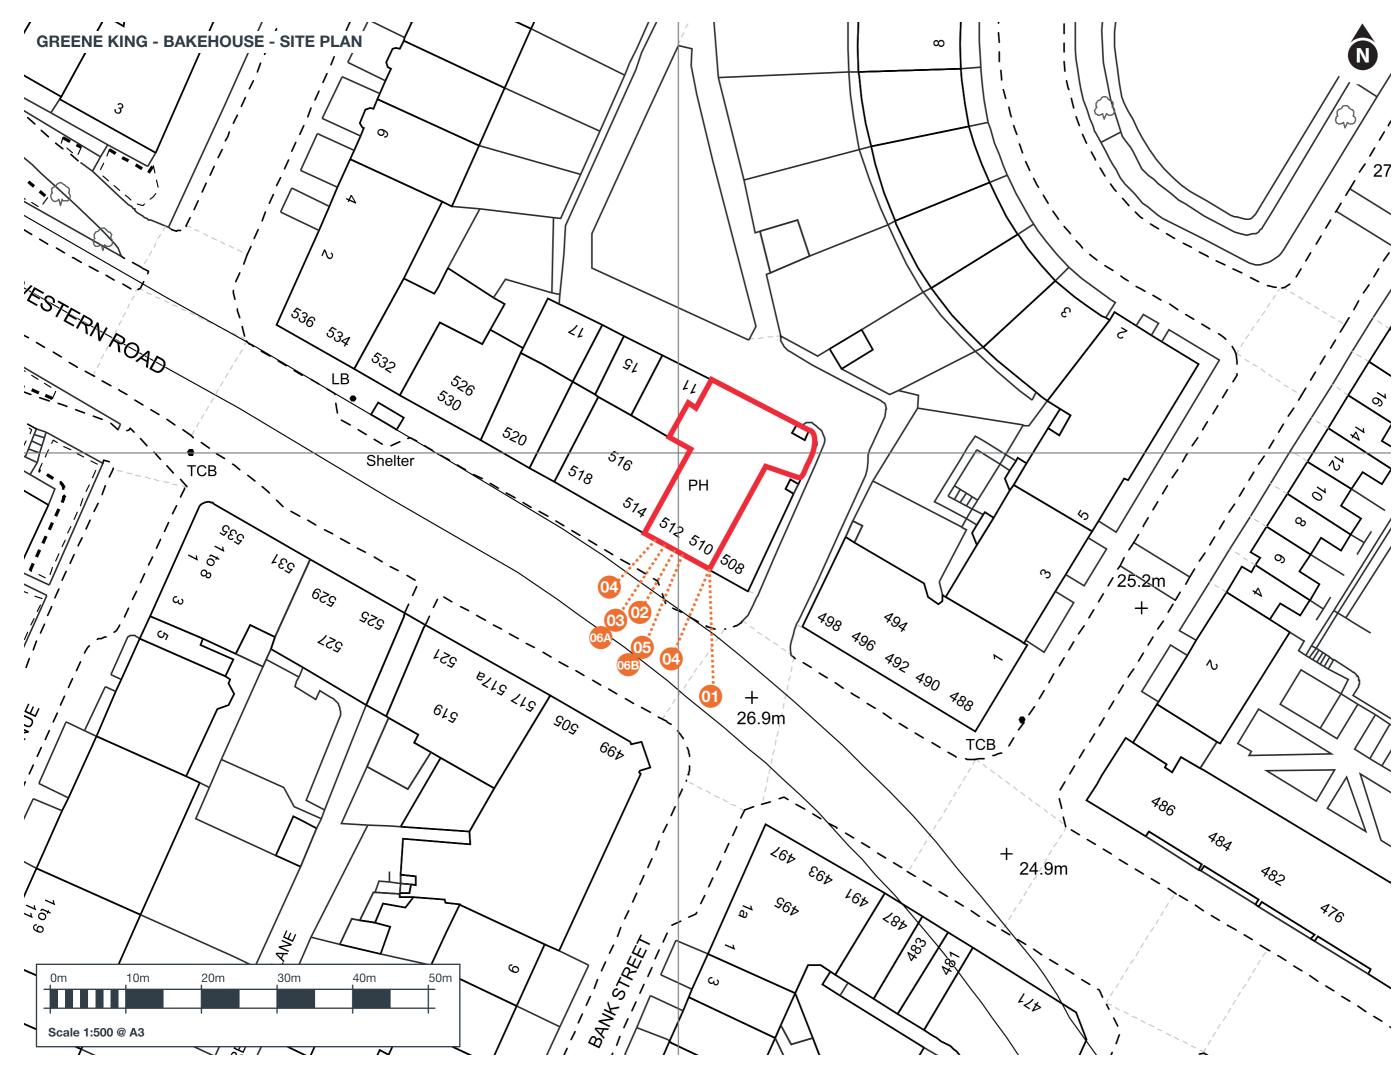



PAGE 5 OF 5 PLANNING



GREENE KING BAKEHOUSE 510 GREAT WESTERN ROAD, GLASGOW, G12 8EL

166470 (REV B) 19/01/22 - LS

COPYRIGHT :

THE ATTACHED DESIGNS AND ILLUSTRATIONS ARE INTENDED SOLELY FOR, AND SHOULD ONLY BE USED BY, THOSE TO WHOM THIS DESIGN SPECIFICATION IS ADDRESSED.

THE CONTENTS ARE STRICTLY PRIVATE AND CONFIDENTIAL.

ANY FORM OF REPRODUCTION, DISSEMINATION, COPYING, DISCLOSURE, MODIFICATION OR DISTRIBUTION IS STRICTLY PROHIBITED WITHOUT THE PRIOR WRITTEN CONSENT OF ASHLEIGH SIGNS LTD (COMPANY NUMBER : 1325060)