



Site Location Plan 1:1250

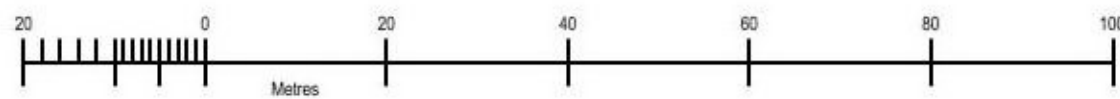

Existing Site Block Plan 1:500



Proposed Site Block Plan 1:500

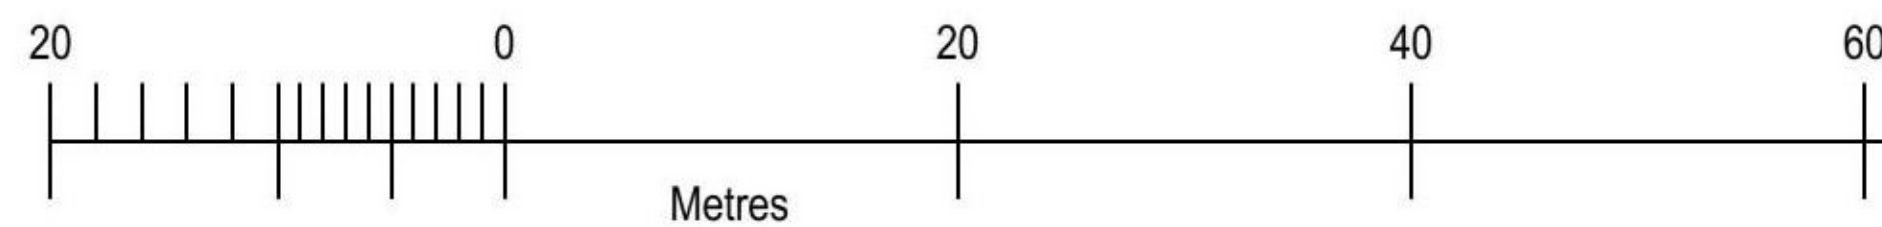

Important

The contractor will be held to have examined the site and checked all dimensions and levels before commencing construction work. No assumption should be made without reference to the architect. No dimensions should be scaled from this drawing.

Revision	Date	By
----------	------	----

GENERAL

Drawings and areas are indicative only and are subject to a full measured site survey.

All materials to be installed fully in accordance with the manufacturers recommendations.

All construction to be carried out in accordance with all the relevant current Health and safety guidelines and regulations.

All works to comply with the latest building Scotland Regulations and to the satisfaction of Building Control

All electrical works to comply with the latest edition of the I.E.E Regulations

Do not scale drawing.

Planning Approval

Client

Ailsa Gollan

Project Title

Proposed Internal Kitchen Alterations
202 Chirnside Road, Hillington.
Glasgow G52 2LQ

Drawing Title

Site Location & Block Plans

AI Architectural Design Ltd
Complete Bespoke Architectural Services

5 Cherrybank Walk, Airdrie
North Lanarkshire ML6 0HZ

Tel: 01236 769579

Scale
1:1250, 1:500

Date
Dec 2021

Job No.
A1-681/21

Drawing No.
L (2-) 001

Rev.
-