


SIDE

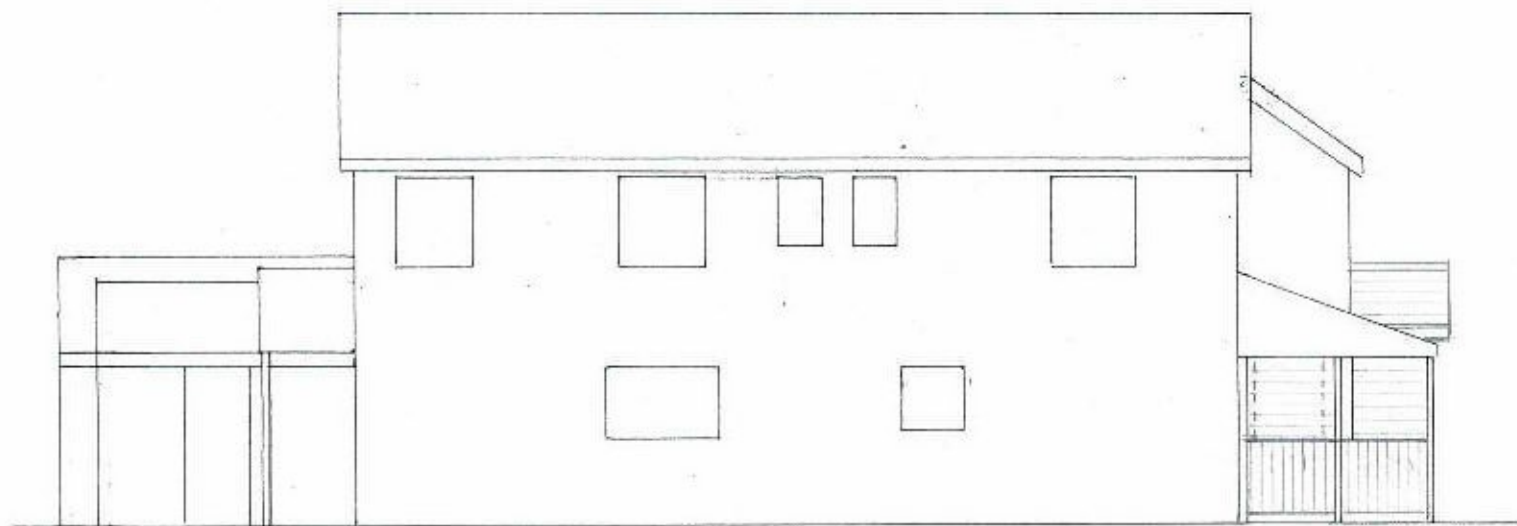

SIDE

STEVE NORMAN	PROJECT:	PROPOSED FRONT ENTRANCE PORCH
PLANNING - DESIGN -		THE ANCHOR INN, HARWICH ROAD,
BUILDING CONSULTANT		MISTLEY, COLCHESTER
37 Gilderdale Close	CLIENT:	MR T NEWMAN
Colchester	TITLE:	SIDE ELEVATIONS AS PROPOSED
CO4 0NL	DATE:	DECEMBER 2021
Phone: 01206 845104	SCALE:	1:100 @ A3
Mobile: [REDACTED]	DRAWING NUMBER:	2131/6
Email: [REDACTED]	REVISION:	

© Copyright of Steve Norman