

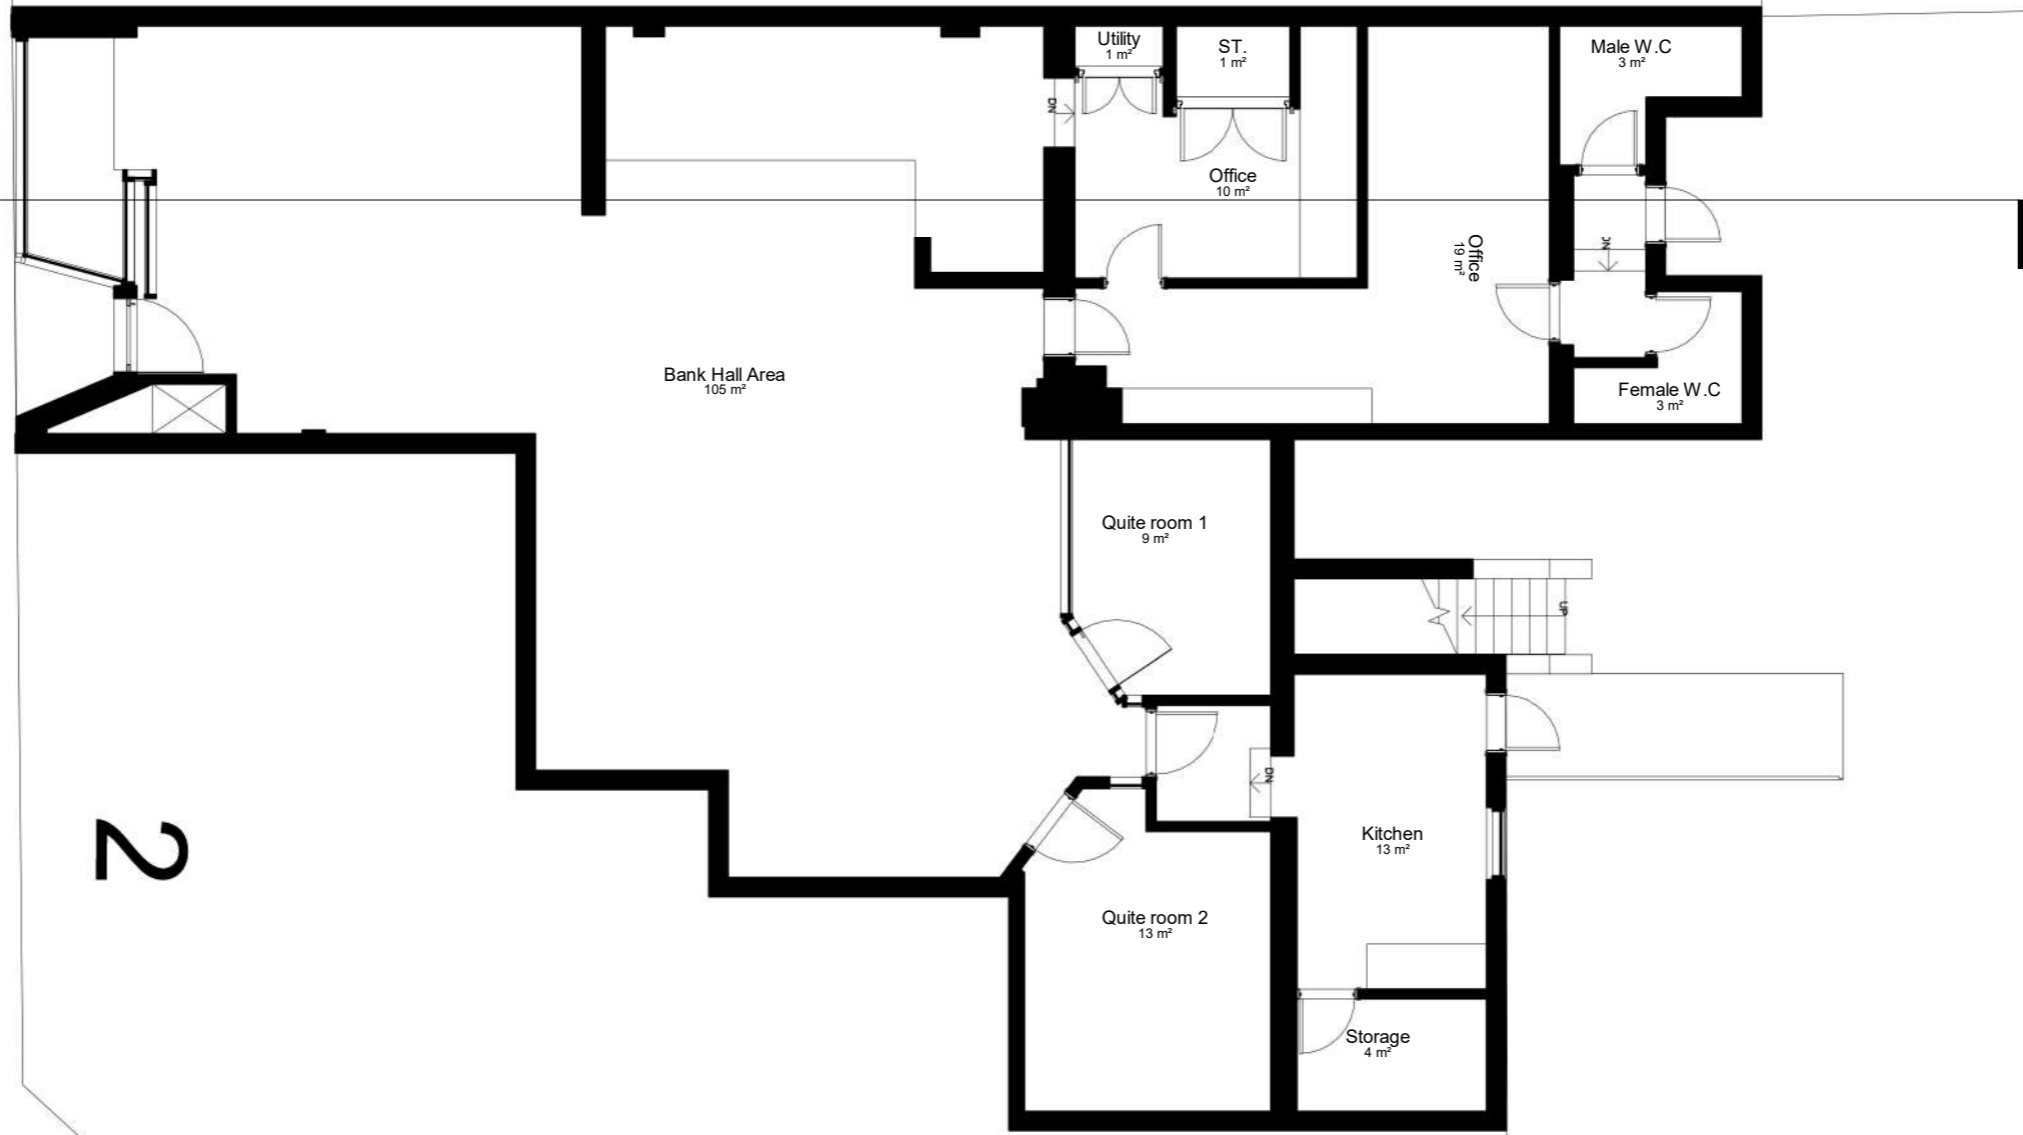
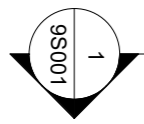


Bellegrove Road

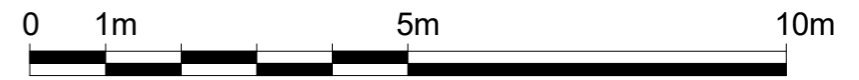

2

Edmund Rd

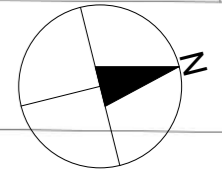

Notes.  
Contractors must verify all dimensions at the site before commencing any work.  
No construction work before Building Control approval and structural engineer confirmation.  
Any discrepancies to be reported to Gridline.  
All drawings are to be read in conjunction with all relevant drawings and specifications.

Project No.S				
REV	DATE	DESCRIPTION	BY	CH

<b>PROJECT TITLE</b> 14 Bellegrove Road Welling, DA16 3PP	
<b>DATE</b> August 2021	<b>Project No.</b> 4565

<b>DRAWING TITLE</b> Existing - Ground Floor		
<b>CLIENT</b> Mr Sanger		
<b>DRAWING No.</b> EX - P001	<b>SCALE @ A3</b> 1:100	<b>Drawn by:</b> Niloufar

PLANNING SERVICES  
Unit 9b, The High Cross Centre,  
Fountainy Rd,  
N154BE  
TEL: 020 8802 3480  
www.samplanning.co.uk