

Roof Level
10543


Loft Level
8740

2nd floor
6188

1FIRST
3115

0GROUND
274

Road Level
0

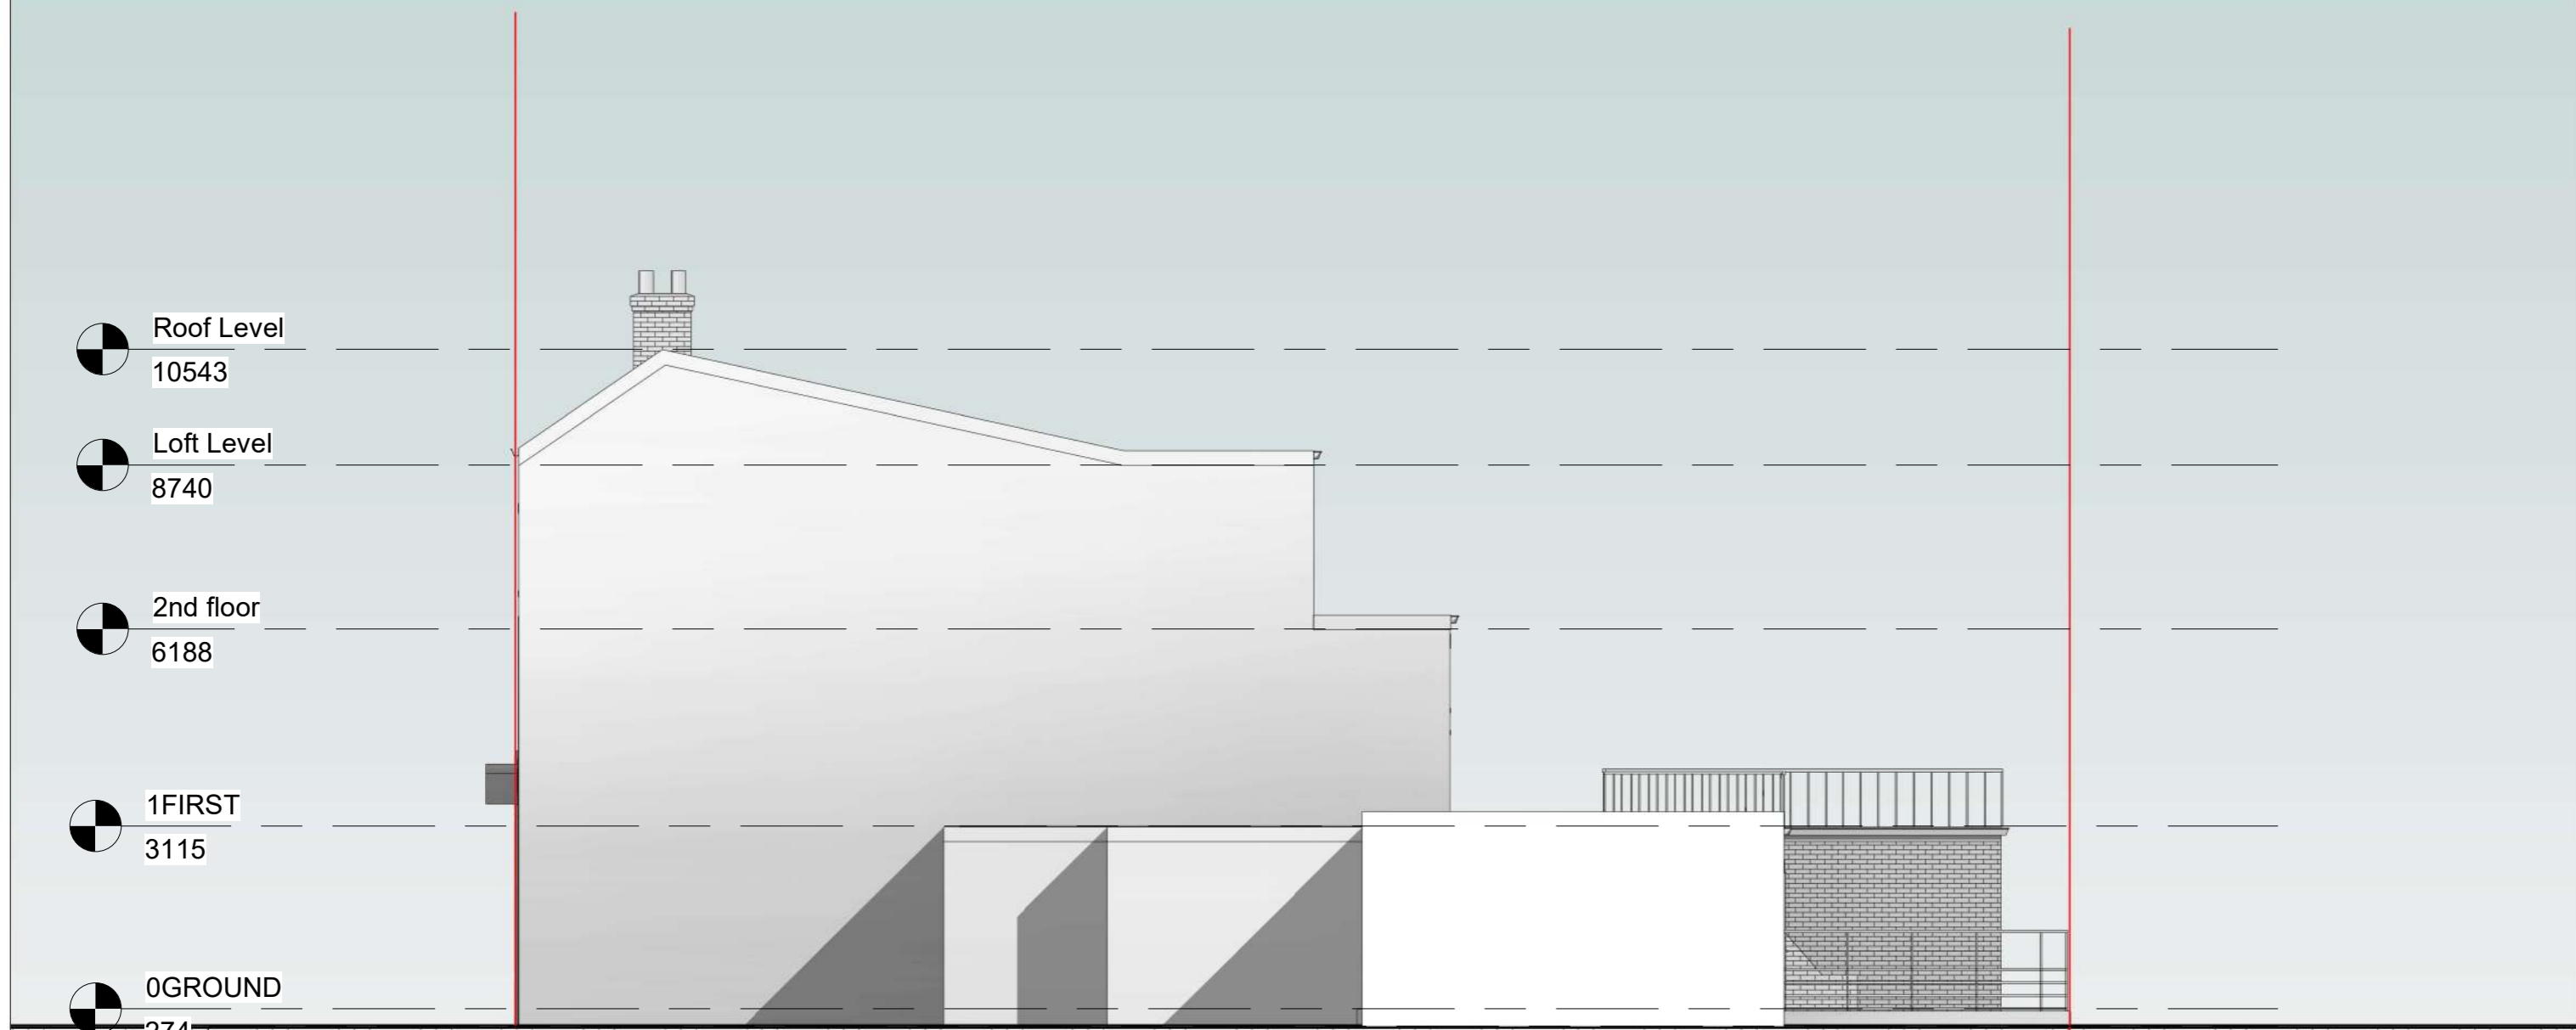

Notes.
Contractors must verify all dimensions at the site before commencing any work.
No construction work before Building Control approval and structural engineer confirmation.
Any discrepancies to be reported to Gridline.
All drawings are to be read in conjunction with all relevant drawings and specifications.

Project No.S				
REV	DATE	DESCRIPTION	BY	CH

PROJECT TITLE
14 Bellegrove Road
Welling, DA16 3PP

DATE
August 2021

Project No.
4565

DRAWING TITLE
Existing - Side Elevation 1

CLIENT
Mr Sanger

DRAWING No.
EX - E002

SCALE @ A3
1:100

Drawn by:
Niloufar

PLANNING SERVICES
Unit 9b, The High Cross Centre,
Fountainy Rd,
N154BE
TEL: 020 8802 3480
www.samplanning.co.uk