




SCALE 1:1250

Property Boundary

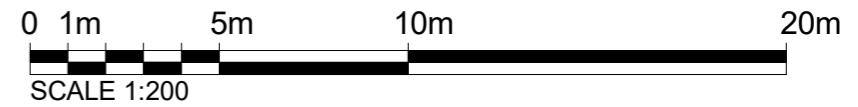

SCALE 1:200

Notes.
Contractors must verify all dimensions at the site before commencing any work.
No construction work before Building Control approval and structural engineer confirmation.
Any discrepancies to be reported to Gridline.
All drawings are to be read in conjunction with all relevant drawings and specifications.

Project No.S

REV	DATE	DESCRIPTION	BY	CH

PROJECT TITLE

14 Bellegrove Road
Welling, DA16 3PP

DATE
August 2021

Project No.
4565

DRAWING TITLE

Existing - Os Map/ Location Plan

CLIENT
Mr Sanger

DRAWING No.
EX - L001

SCALE @ A3

Drawn by:
Niloufar

