
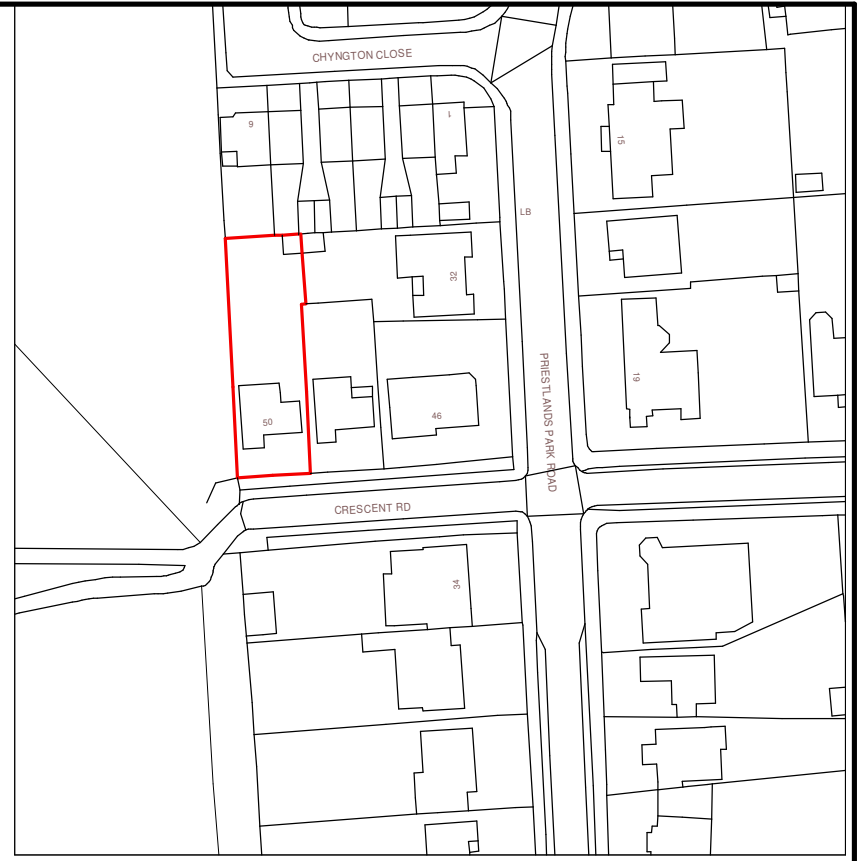



PROPOSED BLOCK PLAN SCALE 1:500

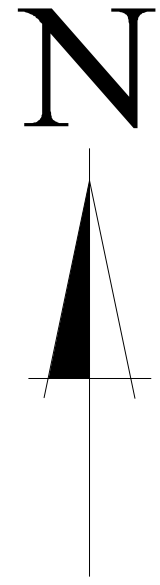


EXISTING LOCATION PLAN 1:1250

KEY:

- Boundary line:**
- Proposed works:**
- Demolished works:**

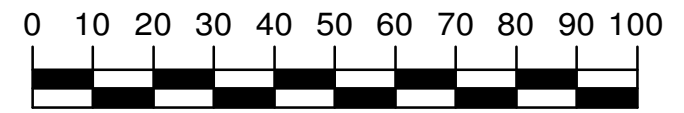

Location Plan 1:1250

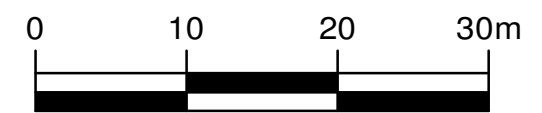

Block Plan 1:500

BLOCK PLAN / LOCATION PLAN
50 CRESCENT ROAD SIDCUP KENT
SHEET SIZE : A3
SCALE: 1:500
JOB NUMBER: 4470/BP **DATE: JANUARY 2022**
DRAWN: D.CASSINI-ORZELLECA
L.P.R DESIGN TEL: 01883 627634