


Schedule of Area

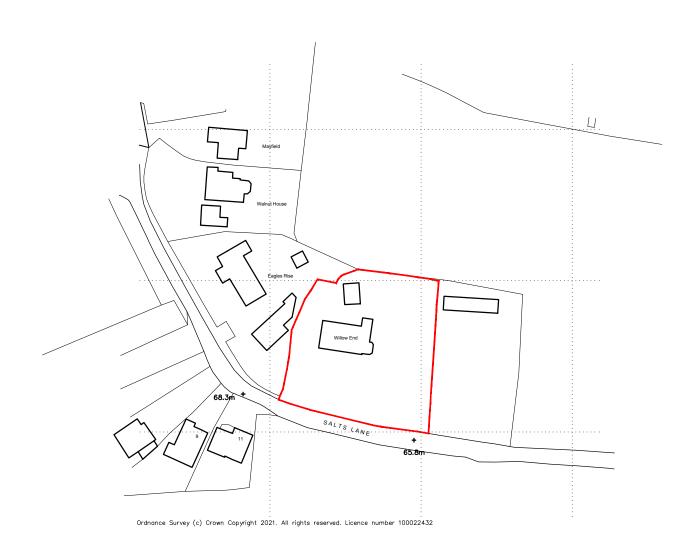

P00 Preliminary issue

Rev Description 29.10.21 Date



Whitebox Architecture + Design 3 Kenswick Manor Lower Broadheath Worcester WR2 6QB

Client MR J. VENABLES

Project
WILLOW END, SALTS LANE, DRAYTON BASSETT
TAMWORTH, STAFFORDSHIRE, B78 3UD

Drawing Title
SITE LOCATION PLAN

Drawing No. WHB-SA 20 0001 Scale 1:1250@A3 Status Date 29.10.21 Drawn by WHB PLANNING

01 SITE LOCATION PLAN
1:1250

SCALE 1 : 1250	0m		25m		50m	75m	100m	125m
SCALE 1 : 1	0m	10mm	20mm	ı	40mm	60mm	80mm	100mm