


Orientation

Schedule of Area


Key



01 SIDE ELEVATION
1:50

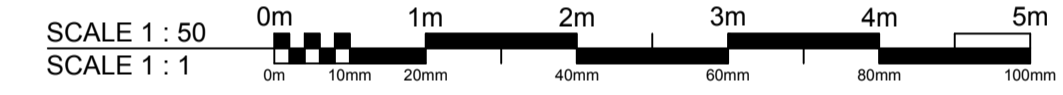

02 SIDE ELEVATION
1:50

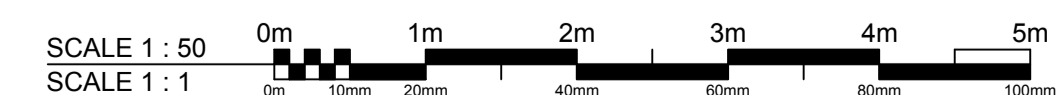

P01	Minor updates	30.11.21
P00	Preliminary issue	10.11.21
Rev	Description	Date



Whitebox Architecture + Design
3 Kenswick Manor
Lower Broadheath
Worcester WR2 6QB

Client
MR J. VENABLES

Project
WILLOW END, SALTS LANE, DRAYTON BASSETT
TAMWORTH, STAFFORDSHIRE, B78 3UD

Drawing Title
PLOT 1 - ELEVATIONS AS PROPOSED (SHEET 2)

Project No. 1092	Drawing No. WHB-MA[2]10002	Revision P01
Scale 1:50@A1	Date 10.11.21	Drawn by WHB

Status
PLANNING