



© 2021 RPS Group  
 Notes  
 1. This drawing has been prepared in accordance with the scope of RPS's appointment with its client and is subject to the terms and conditions of that appointment. RPS accepts no liability for any use of this document other than by its client and only for the purposes for which it was prepared and provided.  
 2. If received electronically it is the recipients responsibility to print to correct scale. Only written dimensions should be used.

**TYPICAL INTERNAL ACCESS TRACK**

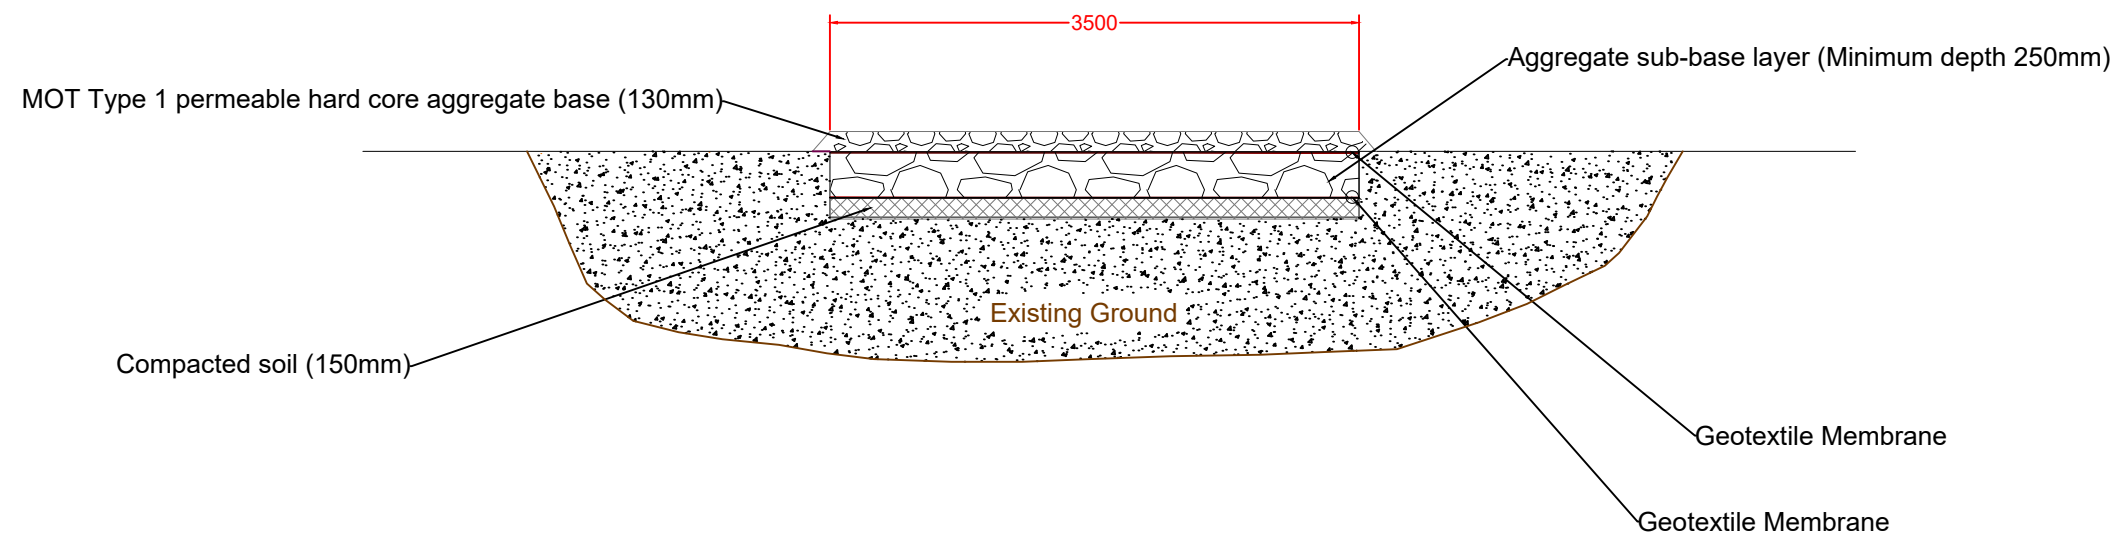

**TYPICAL INTERNAL ACCESS TRACK  
 NON-INTRUSIVE OVER ROOT PROTECTION AREAS**

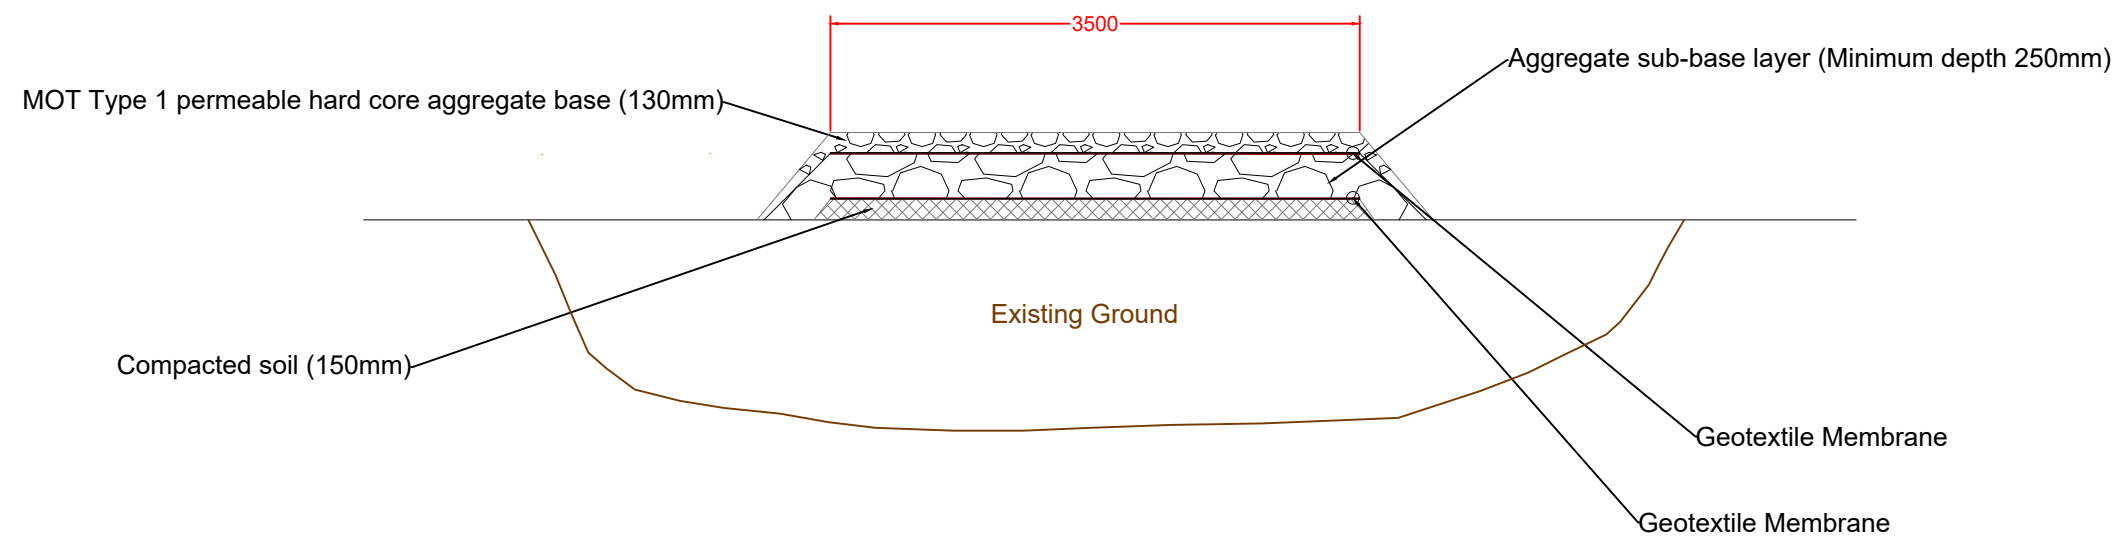

Rev	Description	By	CB	Date



2 Callaghan Square, Cardiff, CF10 5AZ  
 T: 02920 668 662 E: rpsca@rpsgroup.com

Client ELGIN ENERGY EsCO LTD

Project THORPE ESTATE

Title TYPICAL ACCESS ROAD  
 PLANNING DETAILS

Status Planning Drawn By GG PM/Checked by AL

Job Ref JPW1425 Scale @ A3 1:50 Date Created DEC 2021

RPS Drawing/Figure Number JPW1425-012 Rev -

rpsgroup.com