

## **Drawing number 22/527/03**



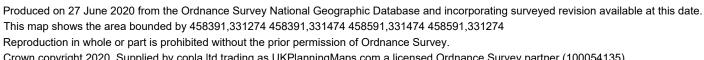

Crown copyright 2020. Supplied by copla ltd trading as UKPlanningMaps.com a licensed Ordnance Survey partner (100054135). Data licensed for 1 year, expiring 27 June 2021. Unique plan reference: v4c/472764/641622

## Design to construct Itd

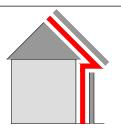

35 Kirkham Drive Toton Beeston, Nottingham. NG9 6HG
Tel: 0115 9720969
email: info@stormdesign.uk

Client

Mr J Day

Job number & title

The Old Hay Barn

Farmers Street

Bradmore Nottinghamshire

Date Scale 1:1250

Drawn Checked IS

Drawing number 22/527/03


**Drawing title** 

**Proposed OS plan** 

Construction details not to be scaled from this drawing use dimensions only.

This drawing is copyright and may not be altered, traced, photographed, electronically copied or used for any purpose other than for which it is issued, without the permission of Design to construct.



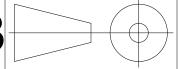

IF IN DOUBT