




Ground floor

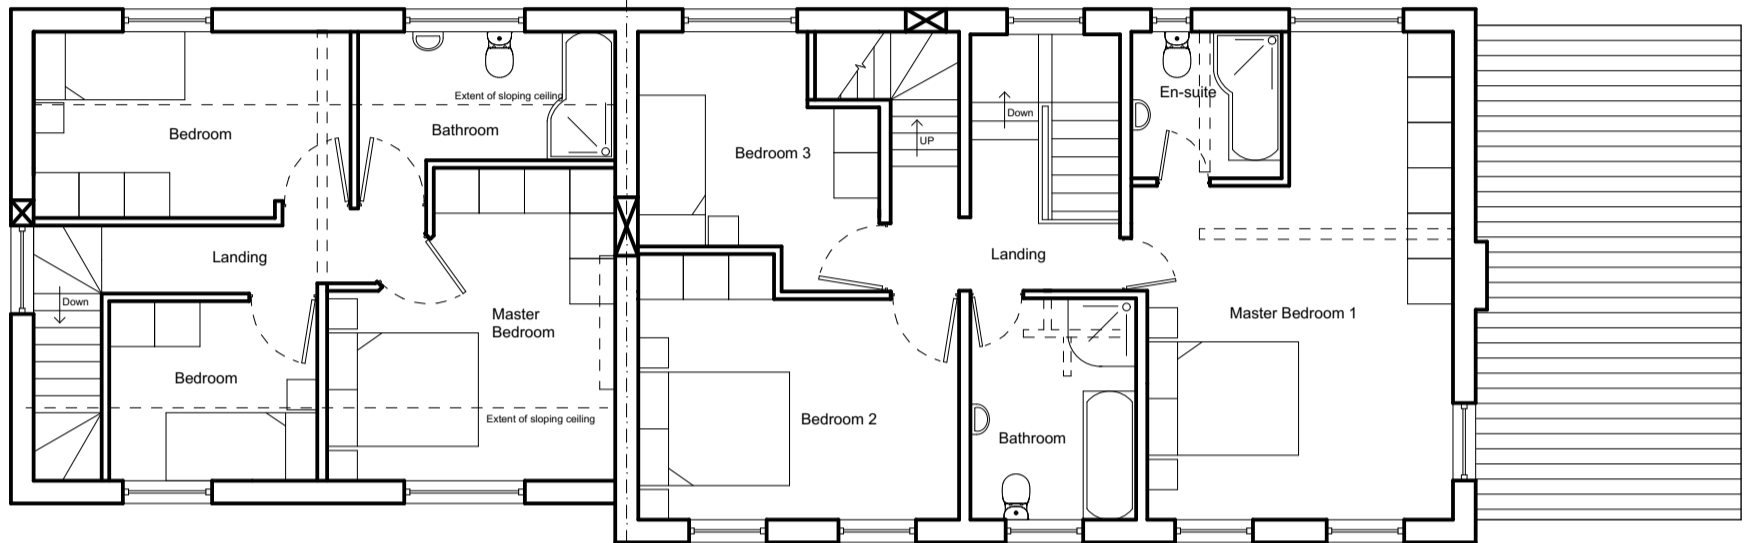


First floor

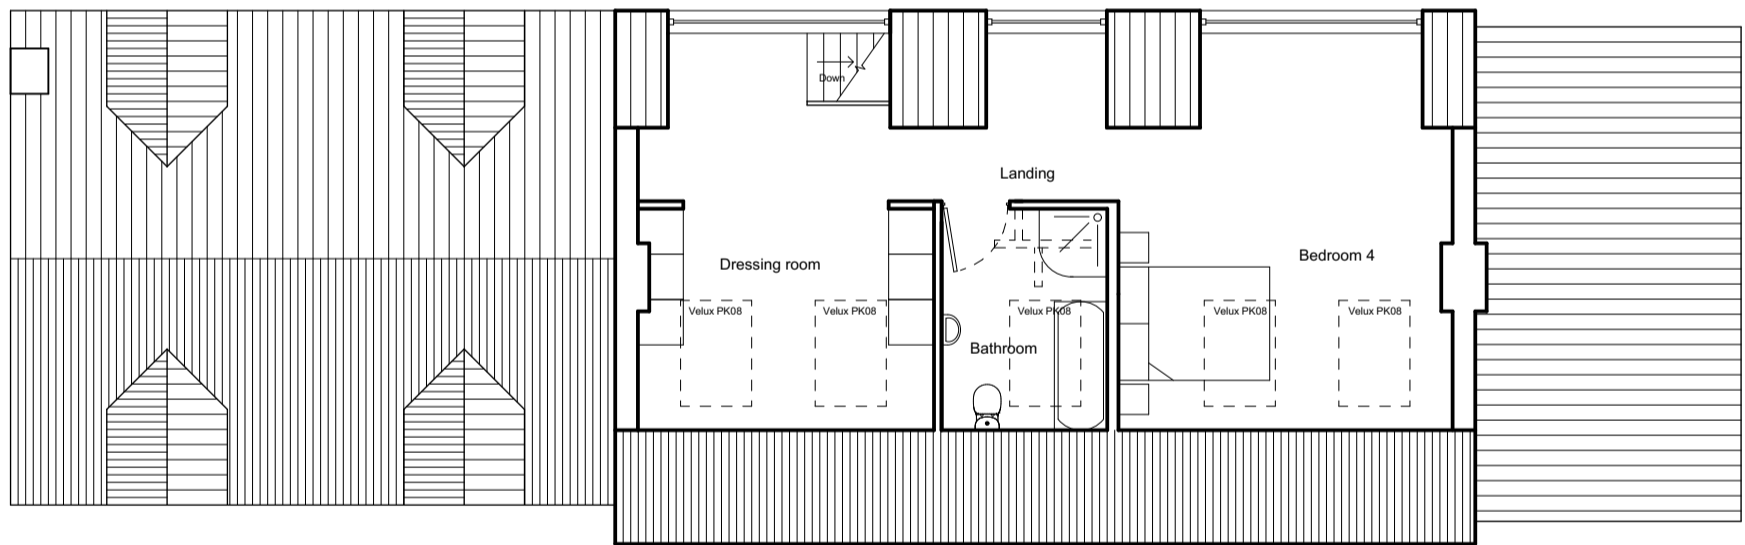

Second floor

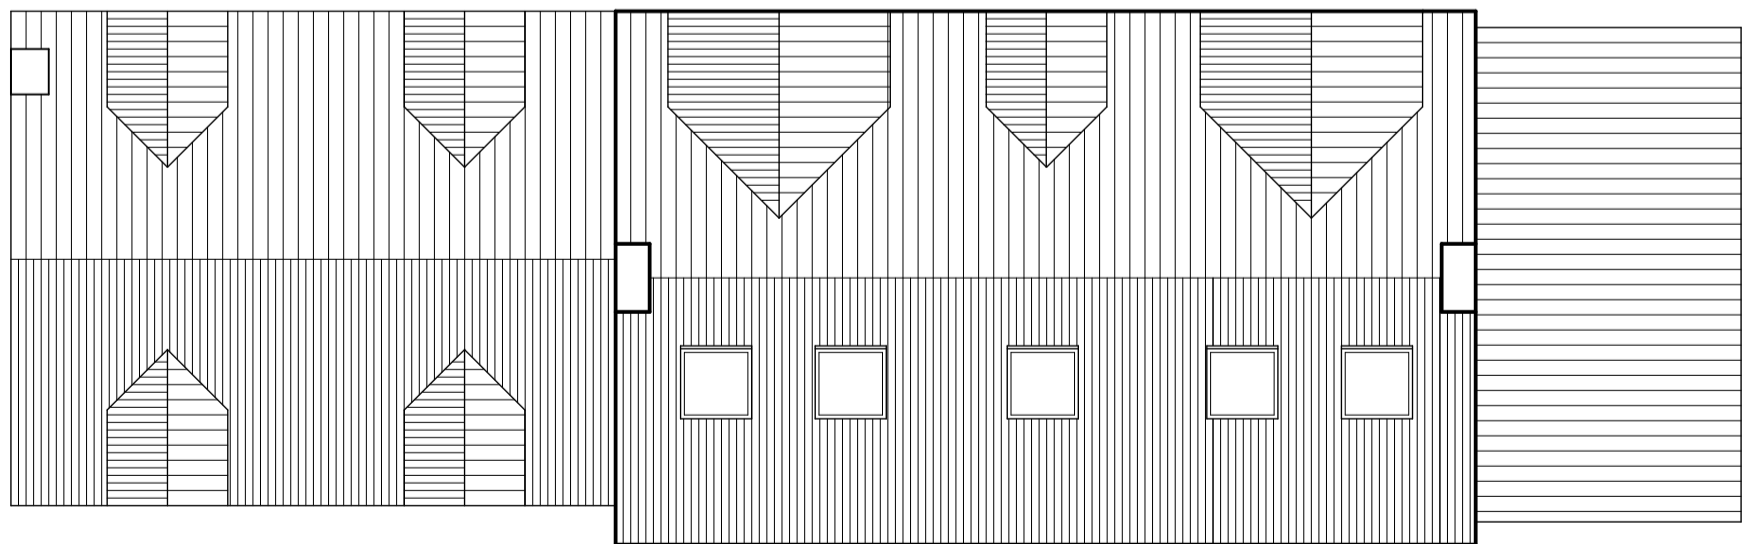

Roof

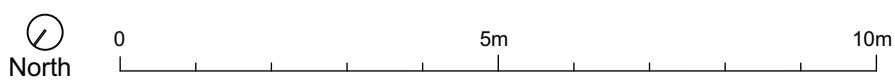

painter architects limited		Address: 5 Bewdley Hill, Kidderminster, DY11 6BS Tel: 07962 183315 Email: richard@painterarchitects.com Website: www.painterarchitects.com	
Client: 4 Beverley Court, Stourport, DY13 8SB	Drawn by: JA Date: 16/07/21	Scale: 1:100	Drawing Number: 04
Project: Reordering	Drawing Title: Proposed Plans	Drawing Status: Consultation	Paper Size: A3
			Revision: /