


Notes:  
The contractor is to verify all buildings and site dimensions prior to commencement of works or preparation of shop drawings.  
This drawing and the building works depicted are COPYRIGHT of TRIDENT and may not be reproduced except by written permission,  
Use only figured dimensions Do not scale

LEGEND  
Proposed Illuminated Advertisement Signage

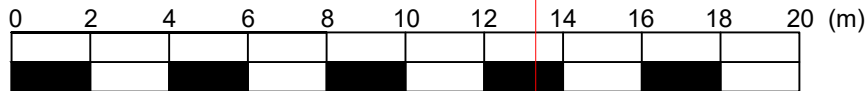

Notes:  
In order to enhance the ability of the ATG to successfully advertise and promote performances and events that are held at the King's Theatre, planning permission is sought to replace the five existing poster display boards with digital poster display boards. The proposed development will include the removal of the existing poster display boards.

The proposed digital poster display boards will be similar in size to the existing display boards, in order to minimise the visual impact of changing to a digital format. The proposed digital display boards will be 1540 mm high x 810 mm wide x 100 mm tall, with a black finished aluminum frame and a toughened safety glass front.

The digital poster displays will be fixed to the Theatre using 6 x M10 / 60mm expanding bolts, and will make use of the existing poster board fixings, which will limit any damage to the listed building.

PLANNING PERMISSION & LISTED BUILDING CONSENT

Revision: Date: Description: Checked:

Client:  
Ambassador Theatre Group

Property:  
The King's Theatre  
297 Bath Street  
Glasgow


Title:  
Elmbank & Bath Street Elevations  
External Illuminated Billboards as  
Proposed

Job No: P2016-0392	Drawn by: MS	Scale: A1@1:100
Drawing No: PP/LBC-002	Date: Jan 2022	Checked: MS

Trident Building Consultancy Ltd  
Queen's House  
19 St Vincent Place  
Glasgow G1 2DT  
Tel: 0141 229 4525  
Fax: 0141 229 4535  
www.tridentbc.com



BATH STREET

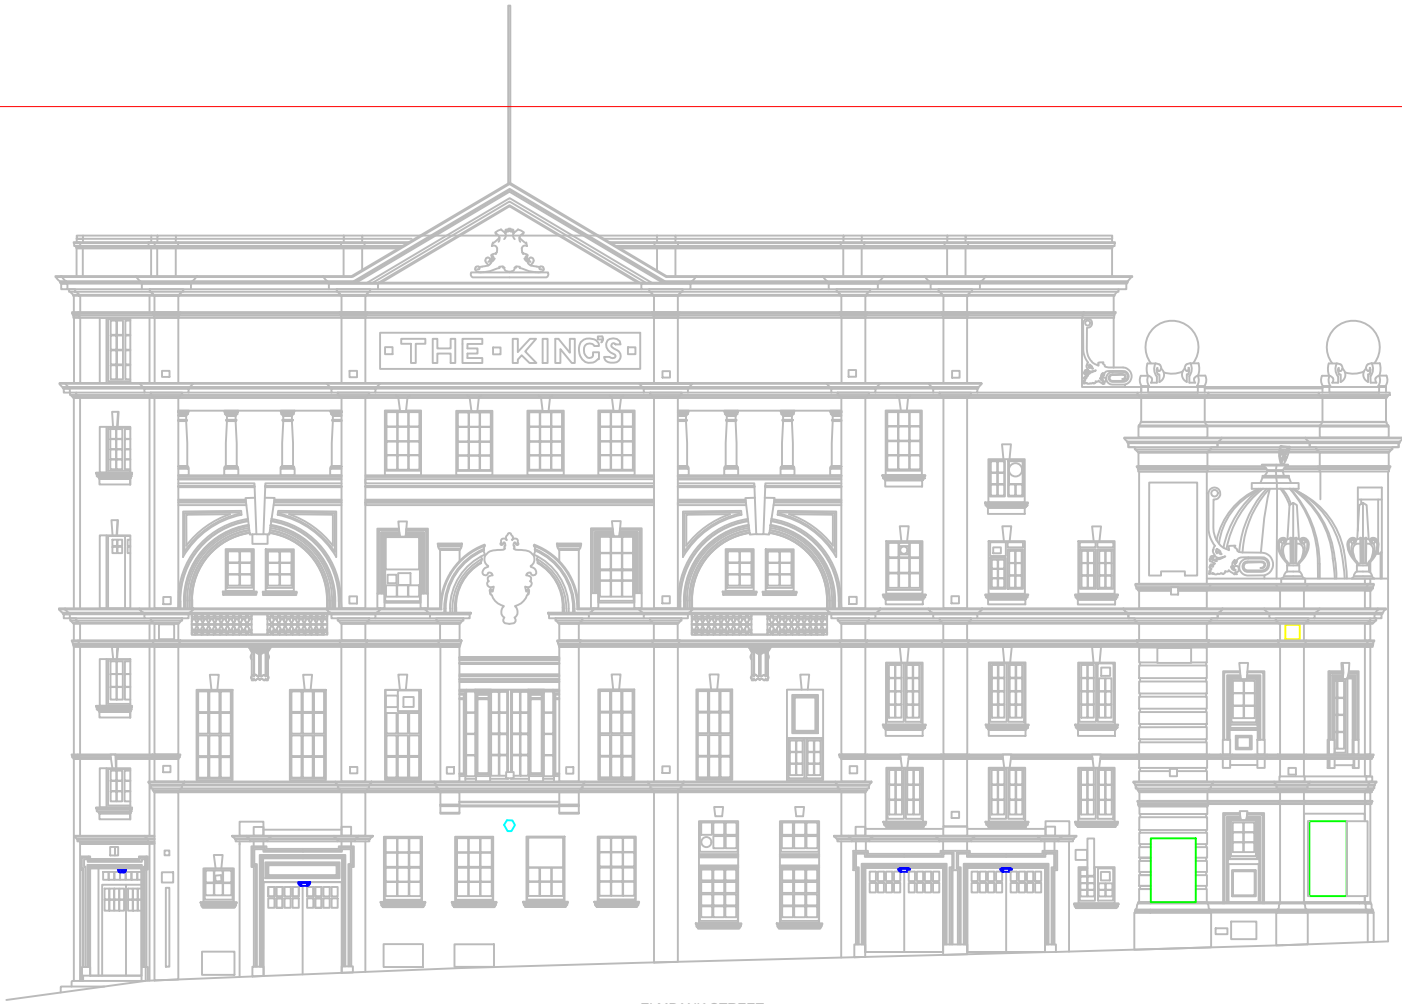

ELMBANK STREET