


T U D O R D R I V E

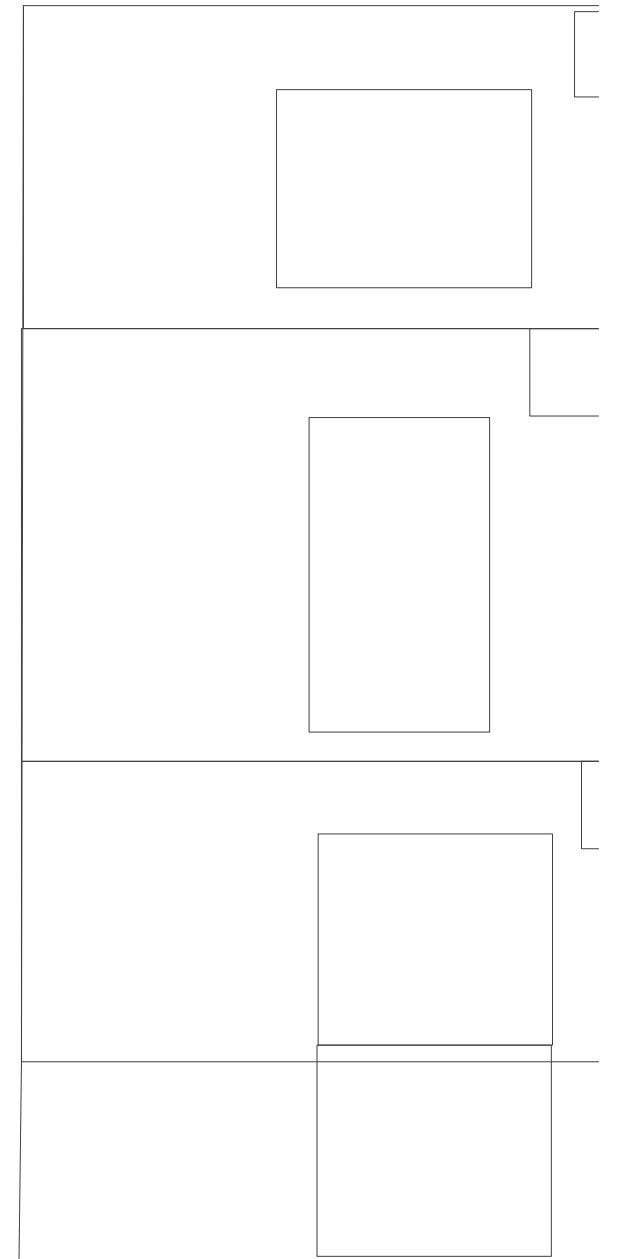

Scale 1 : 250 block Plan



Holdsworth Designs  
 12 Greentrees Avenue, Tonbridge, Kent, TN10 4ND  
 Tel. 07740 320081  
 Email: martynholdsworth@gmail.com

Client	Mr. James Ashcroft & Mr. Tom Knight	Address	64 / 66 Tudor Drive Otford	Scale	1 : 250	Drawing Title	New Block Plan
Project	Kitchen & Dayroom extension		Kent TN14 5QR	Drawn by	MGH	Date	07.11.2021

Drawing Number  
21/14.06