


TUDOR DRIVE

Scale 1 : 100 parking plan

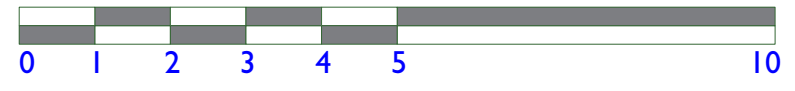

Client	Mr. James Ashcroft & Mr. Tom Knight	Address	64 / 66 Tudor Drive Otford Kent TN14 5QR	Scale	1 : 100	Drawing Title	Parking Plan	Drawing Number	21/14.15
Project	Kitchen & Dayroom extension			Drawn by	MGH	Date	28.12.2021		